

LAKEVIEW VILLAGE / UNION POINT


STAMP:

JOB NUMBER:
 DRAWN BY: GS
 CHECKED BY: MP/RTJM
 DATE: 26 JULY 2021
 SCALE: AS NOTED

TITLE:
SITE PLAN

SHEET:
R3.4

FOR INFORMATIONAL PURPOSES ONLY

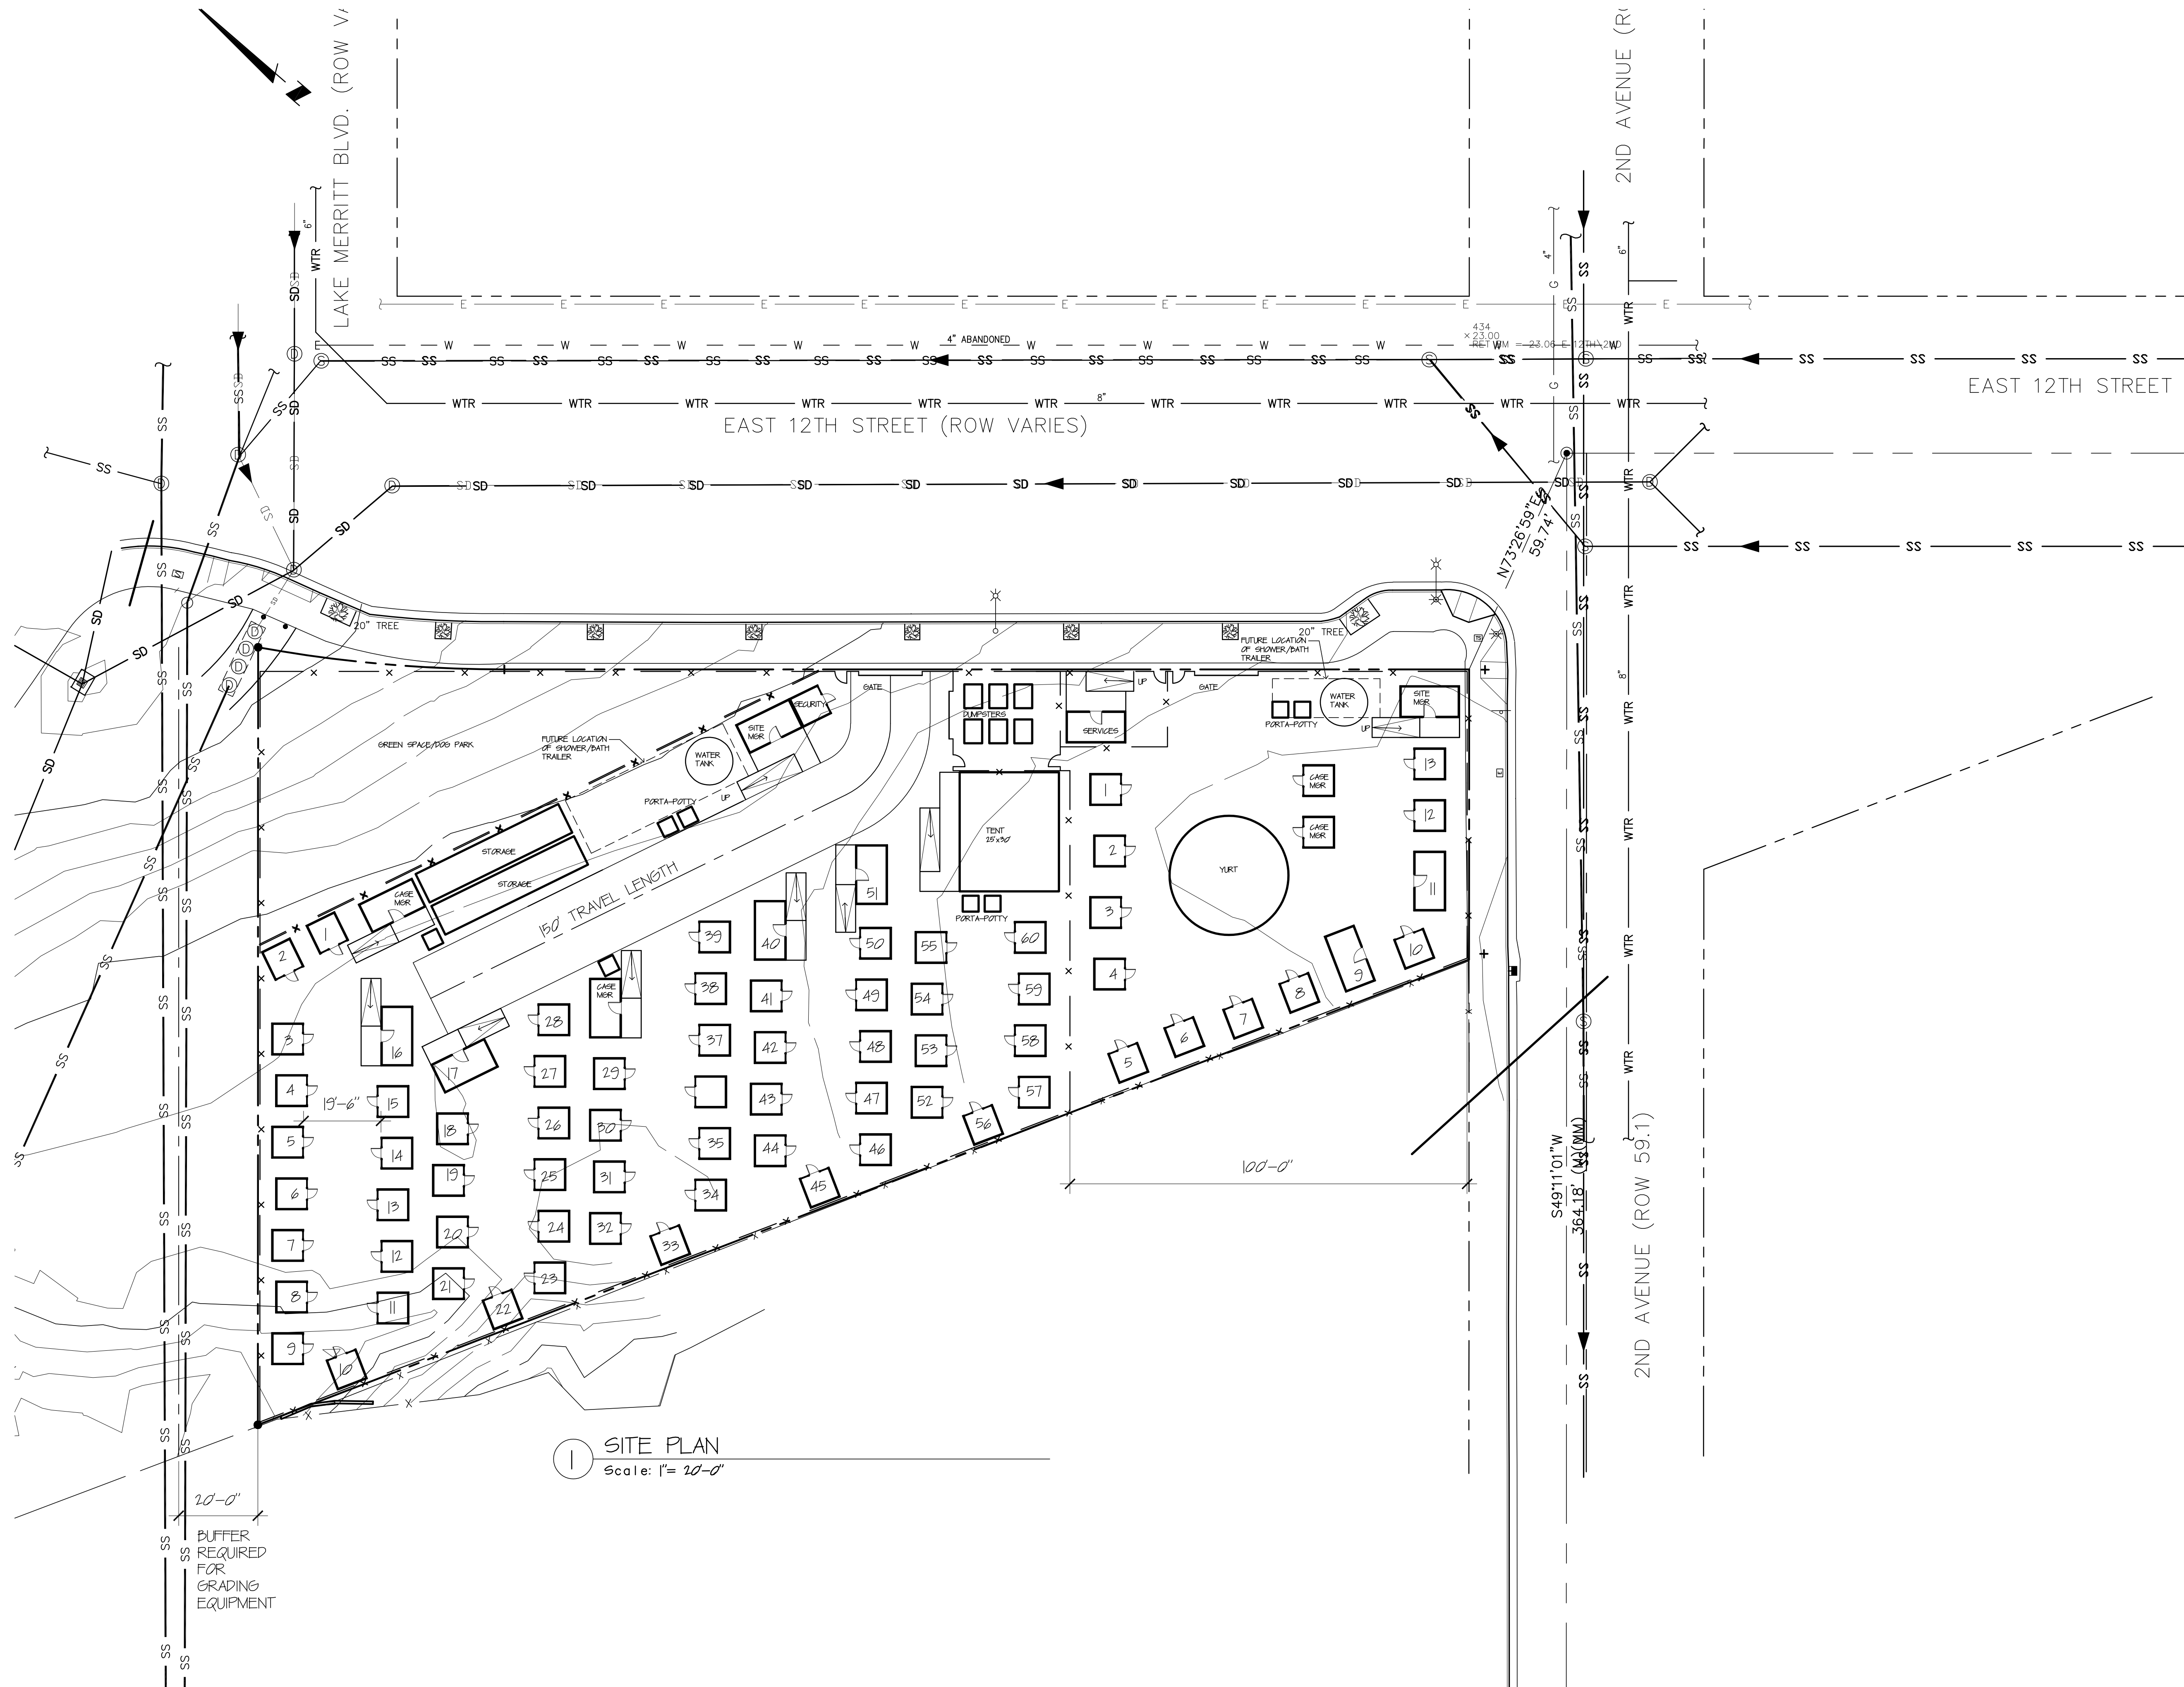

① SITE PLAN
 Scale: 1" = 20'-0"