

**HOMELESS SHELTER**  
 3rd & PERALTA, OAKLAND CA 94615

STAMP:


JOB NUMBER: 2020PB  
 DRAWN BY: GS  
 CHECKED BY:  
 DATE: 1 DEC 2021  
 SCALE: AS NOTED

TITLE:  
**SITE PLAN**

SHEET:  
**A3.3**

FOR INFORMATIONAL PURPOSES ONLY

© 2017 PYATOK ARCHITECTURE & URBAN DESIGN

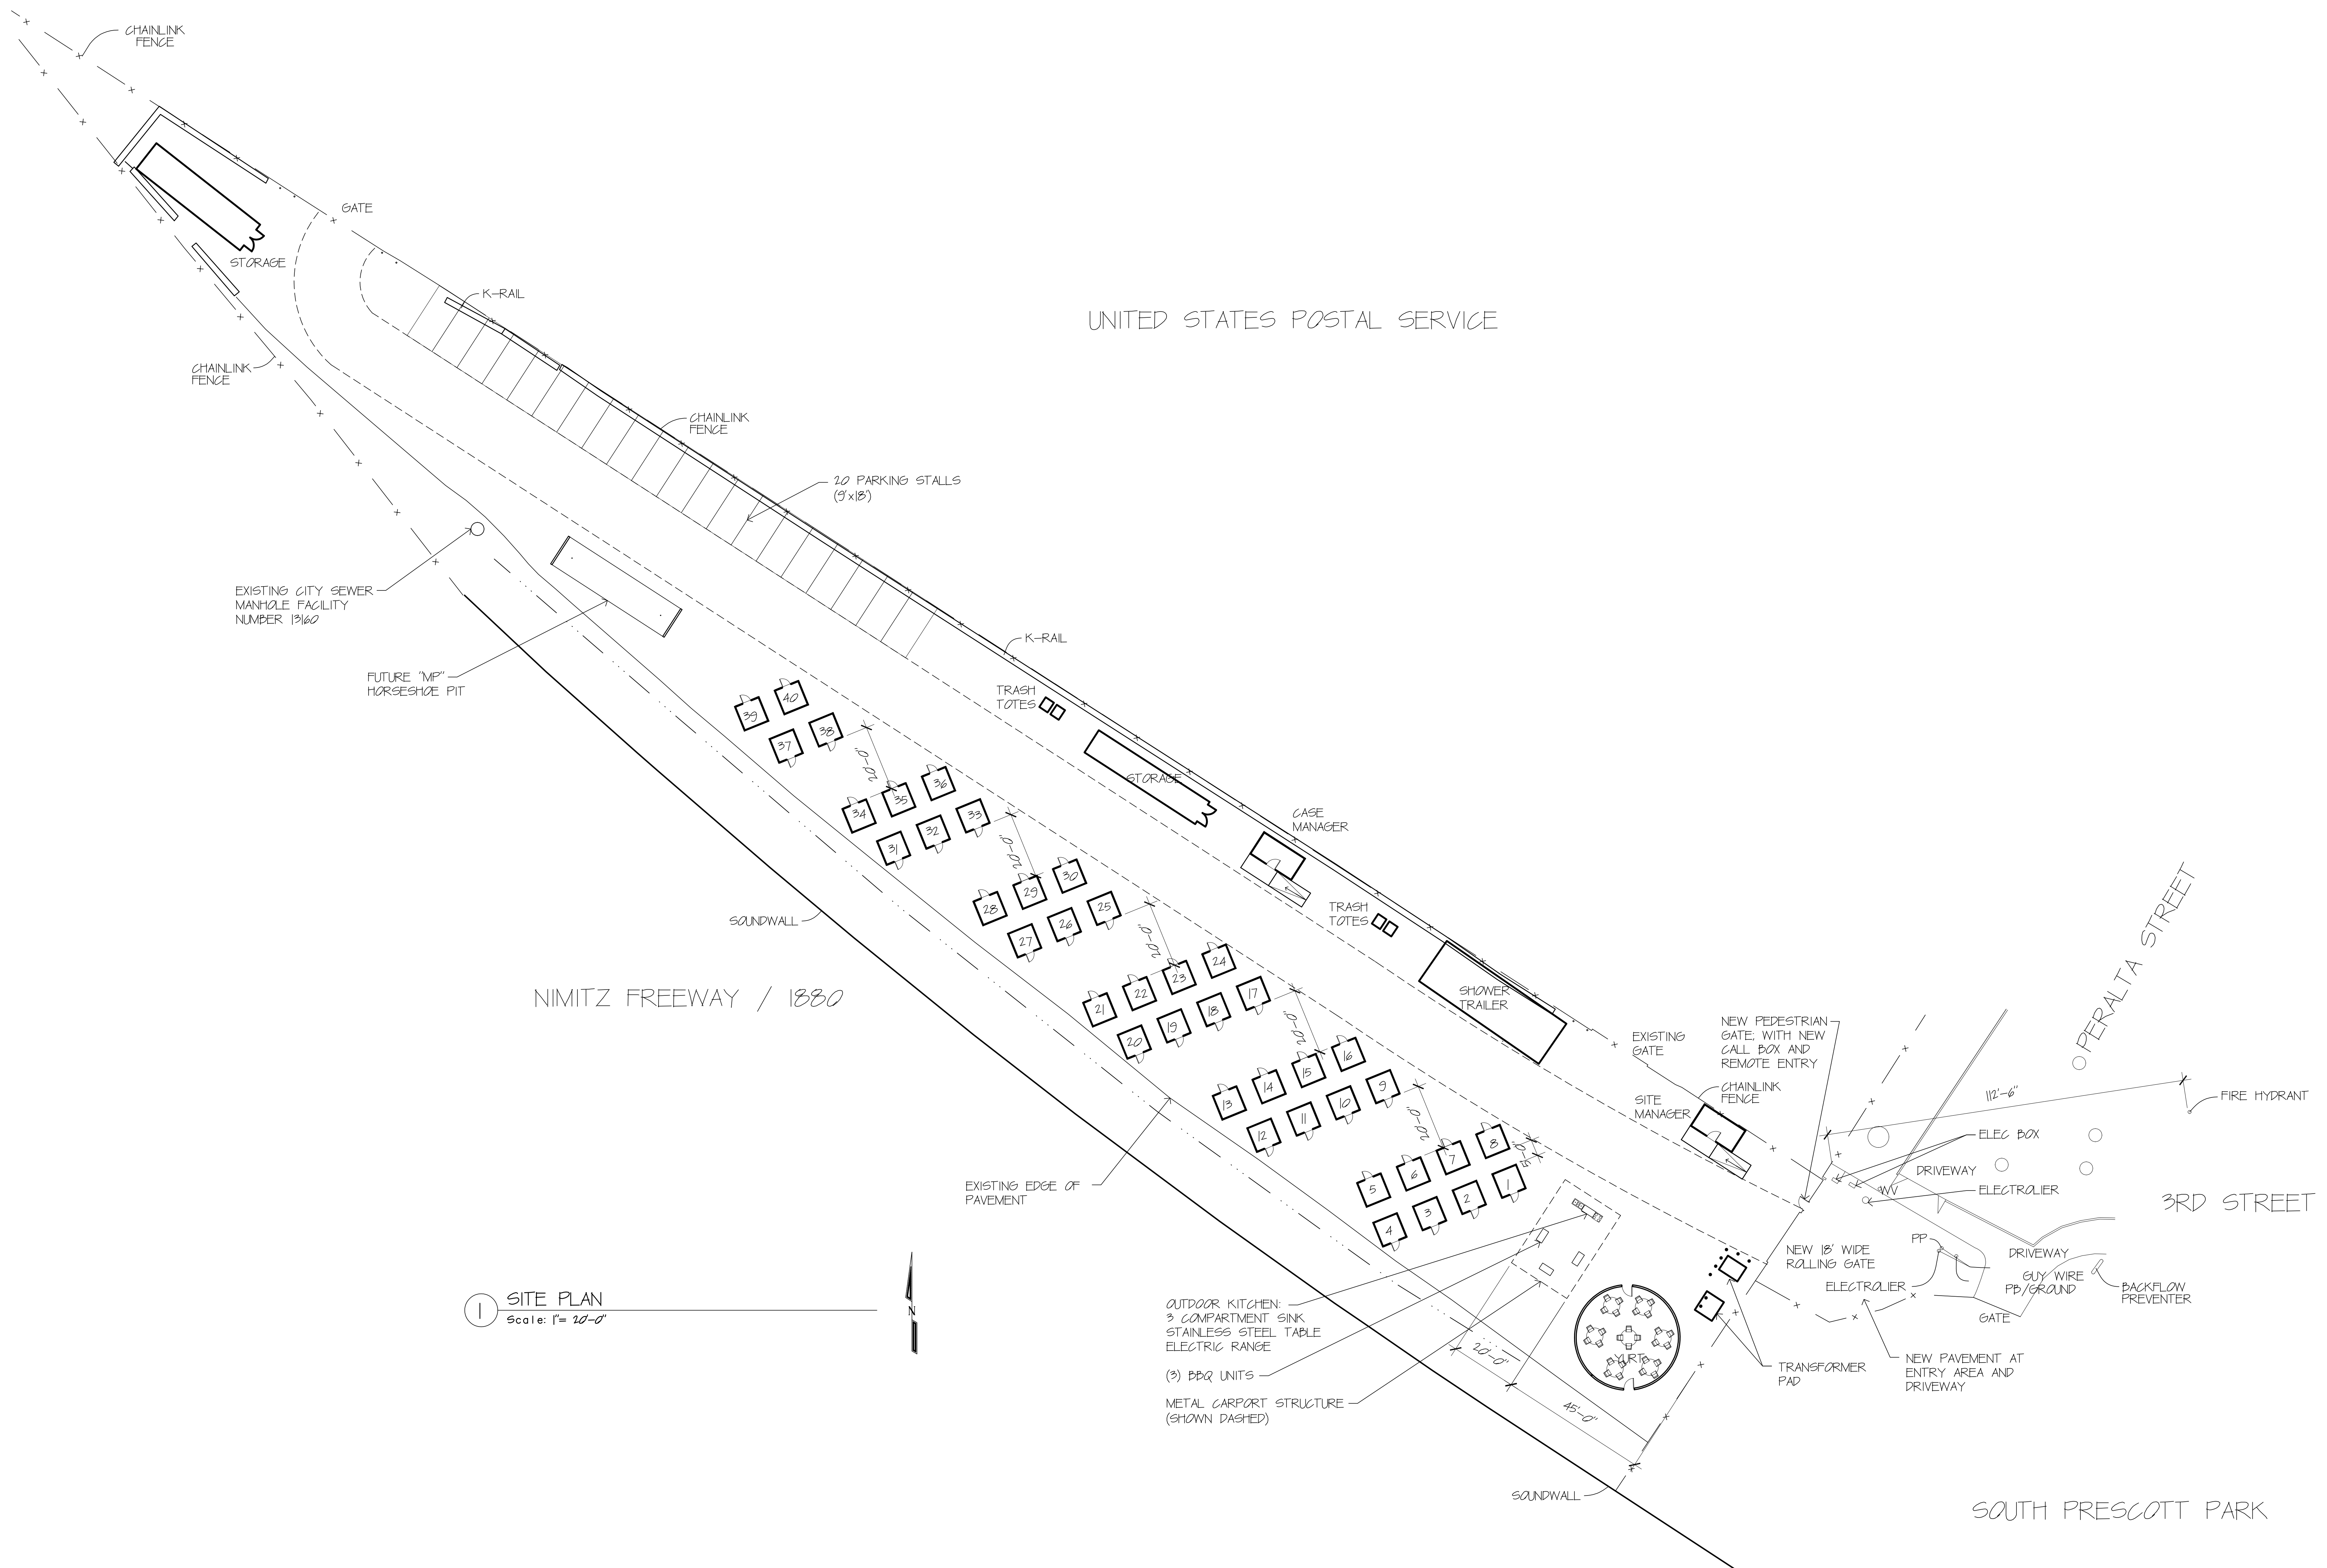

**SITE PLAN**  
 Scale: 1" = 20'-0"

3/6/2019 7:24:33 AM