

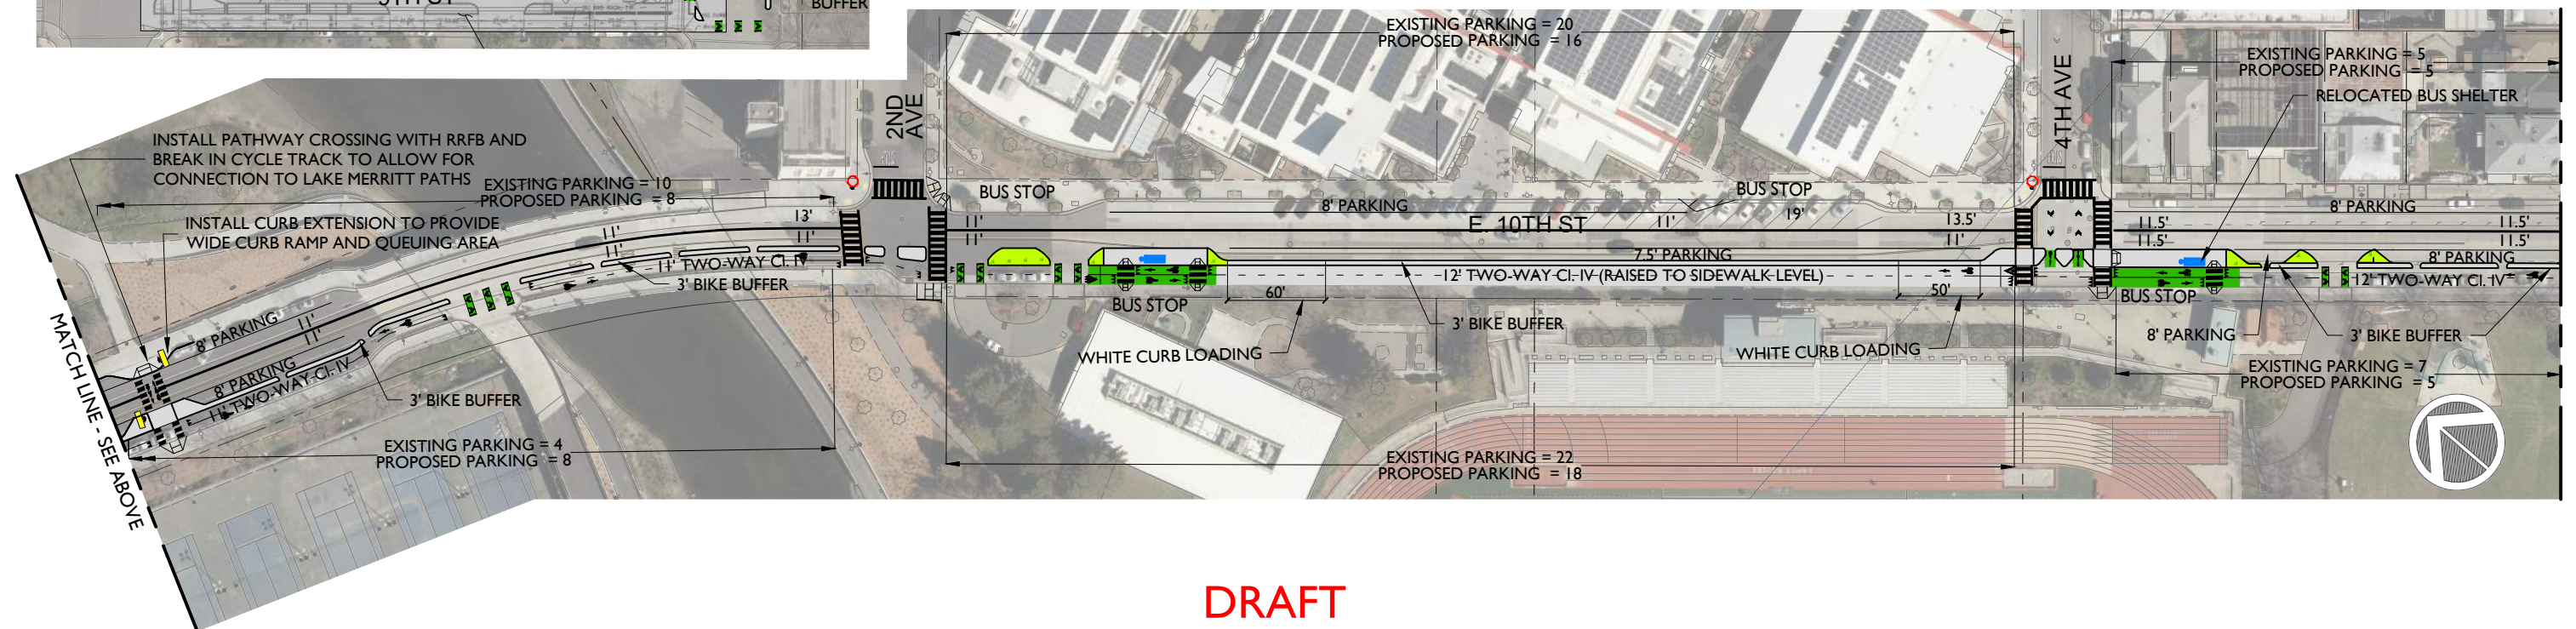


GENERAL NOTE:

1. ALL RAISED BIKE BUFFERS SHALL HAVE INTERMITTENT GAPS FOR DRAINAGE PURPOSES.
2. DESIGN SHOWN IS SUBJECT TO REVIEW BY FIRE MARSHALL.

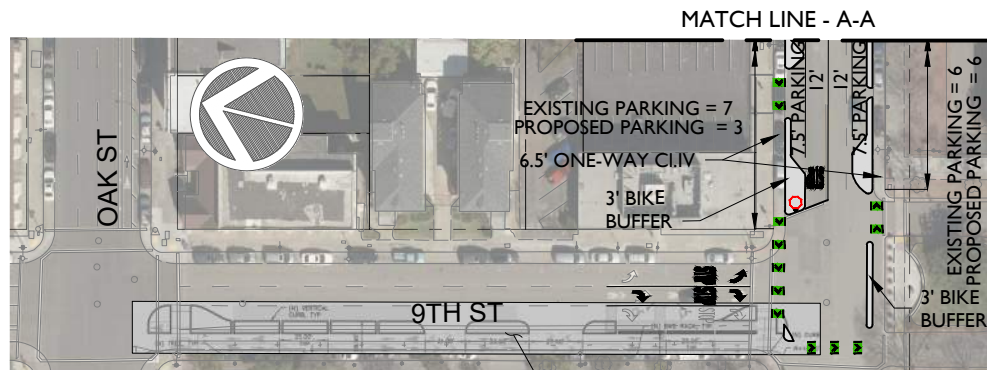

DRAFT

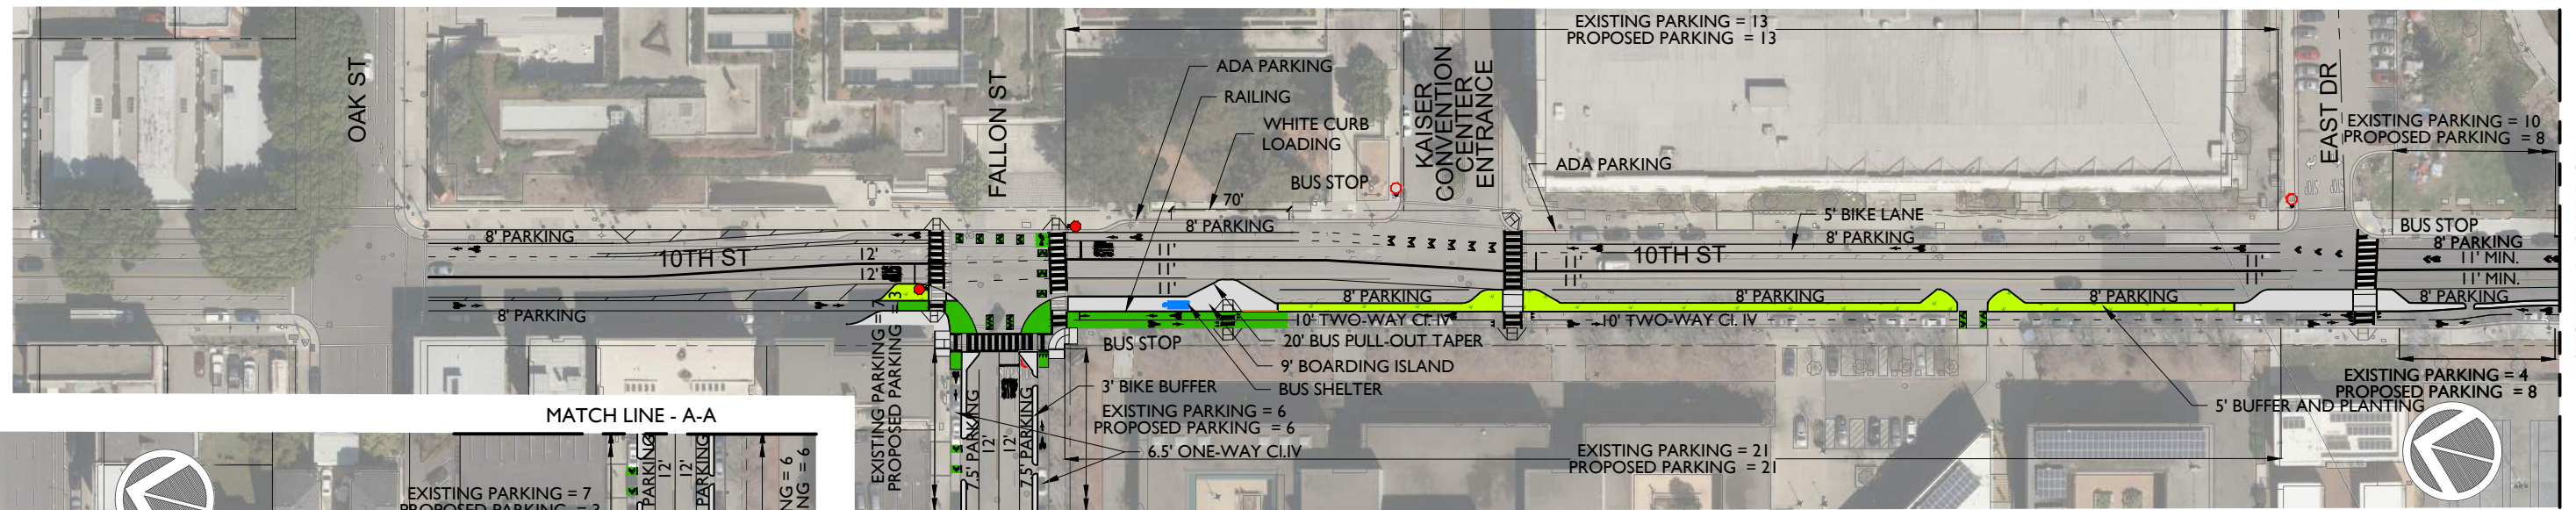

LEGEND	
	RAILING
	FENCE
	RRFB
	PHB
	TRAFFIC SIGNAL-PR
	TRAFFIC SIGNAL-EX
	TRAFFIC SIGNAL-MOD
	STOP SIGN-PR
	STOP SIGN-EX
	STOP SIGN-MOD
	BART COLUMN
	SIDEWALK/RAISED ISLAND
	TEXTURED CONCRETE
	LANDSCAPE MEDIAN
	GREEN BIKE LANE SURFACE
	UPRR
	BART
	BART JOINT USE EASEMENT (CITY)
	BART JOINT USE EASEMENT (UPRR)
	PARCEL LINES



**EAST BAY GREENWAY**  
LAKE MERRITT BART TO SAN LEANDRO BART  
Concept Plan

CADD FILENAME 1457001-PH1-L001	SCALE 1" = 100' (Half-Size)
DATE 03/03/2023	SHEET NO. L-1
ALAMEDA CTC PROFESSIONAL SERVICES AGREEMENT NO. A15-0030	
ALAMEDA CTC PROJECT NO. 1587.00	

c:\ad\l\p\m\res\hgn\west\0106659

GENERAL NOTE:

1. ALL RAISED BIKE BUFFERS SHALL HAVE INTERMITTENT GAPS FOR DRAINAGE PURPOSES.
2. DESIGN SHOWN IS SUBJECT TO REVIEW BY FIRE MARSHALL.

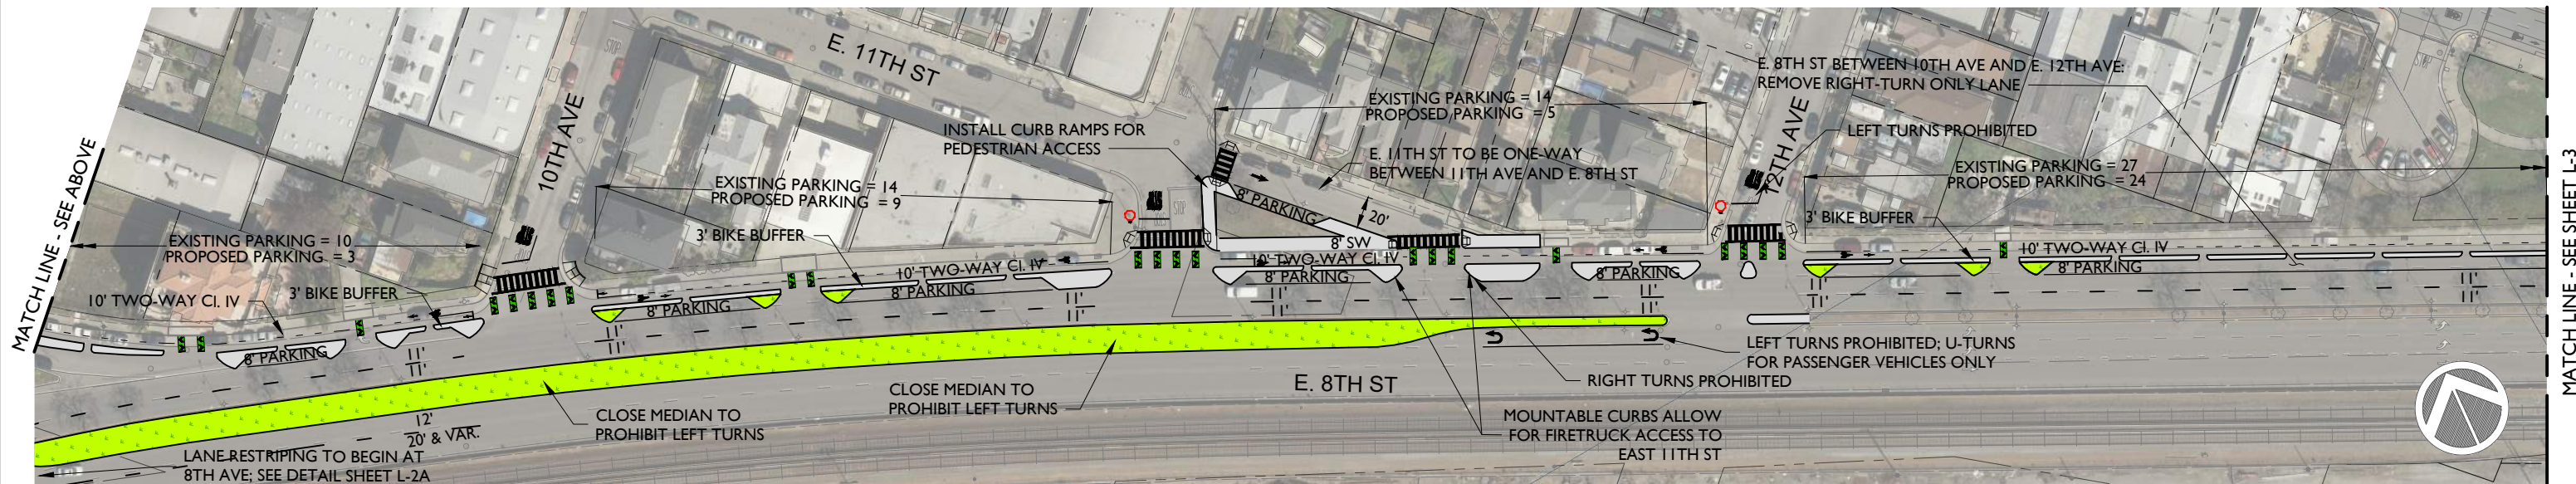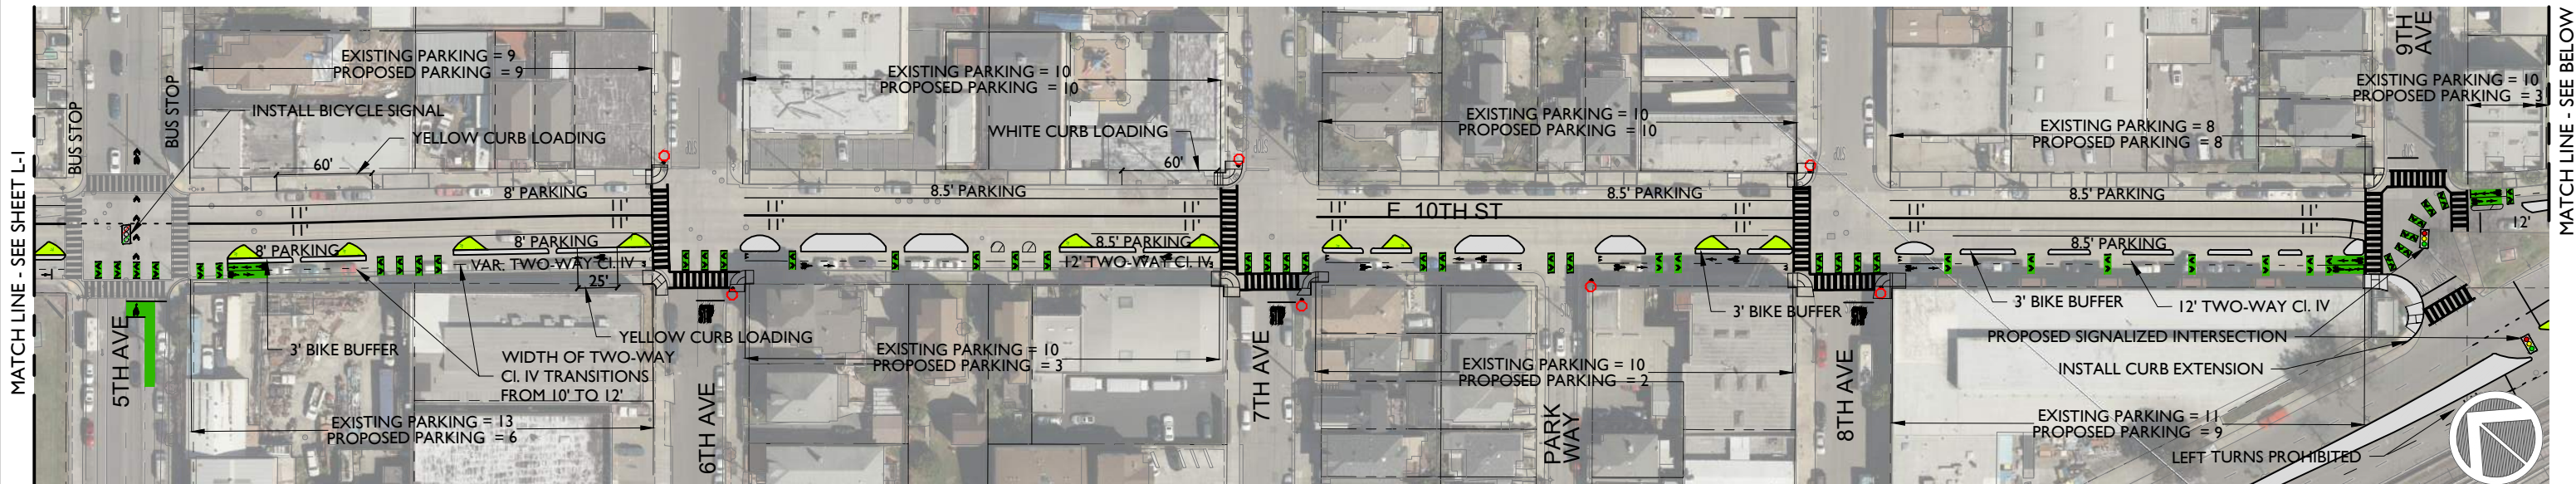

DRAFT



LEGEND	
	RAILING
	FENCE
	RRFB
	PHB
	TRAFFIC SIGNAL-PR
	TRAFFIC SIGNAL-EX
	TRAFFIC SIGNAL-MOD
	STOP SIGN-PR
	STOP SIGN-EX
	STOP SIGN-MOD
	BART COLUMN
	SIDEWALK/RAISED ISLAND
	TEXTURED CONCRETE
	LANDSCAPE MEDIAN
	GREEN BIKE LANE SURFACE
	UPRR
	BART
	BART JOINT USE EASEMENT (CITY)
	BART JOINT USE EASEMENT (UPRR)
	PARCEL LINES


**EAST BAY GREENWAY**  
**LAKE MERRITT BART TO SAN LEANDRO BART**  
 Concept Plan

CADD FILENAME 1457001-PH1-L001	
DATE 01/19/2023	SCALE 1" = 100' (Half-Size)
ALAMEDA CTC PROFESSIONAL SERVICES AGREEMENT NO.	A15-0030
ALAMEDA CTC PROJECT NO. 1587.00	SHEET NO. L-2

c:\ad\l\p\work\res\res\west\0106659

GENERAL NOTE:

1. ALL RAISED BIKE BUFFERS SHALL HAVE INTERMITTENT GAPS FOR DRAINAGE PURPOSES.
2. DESIGN SHOWN IS SUBJECT TO REVIEW BY FIRE MARSHALL.

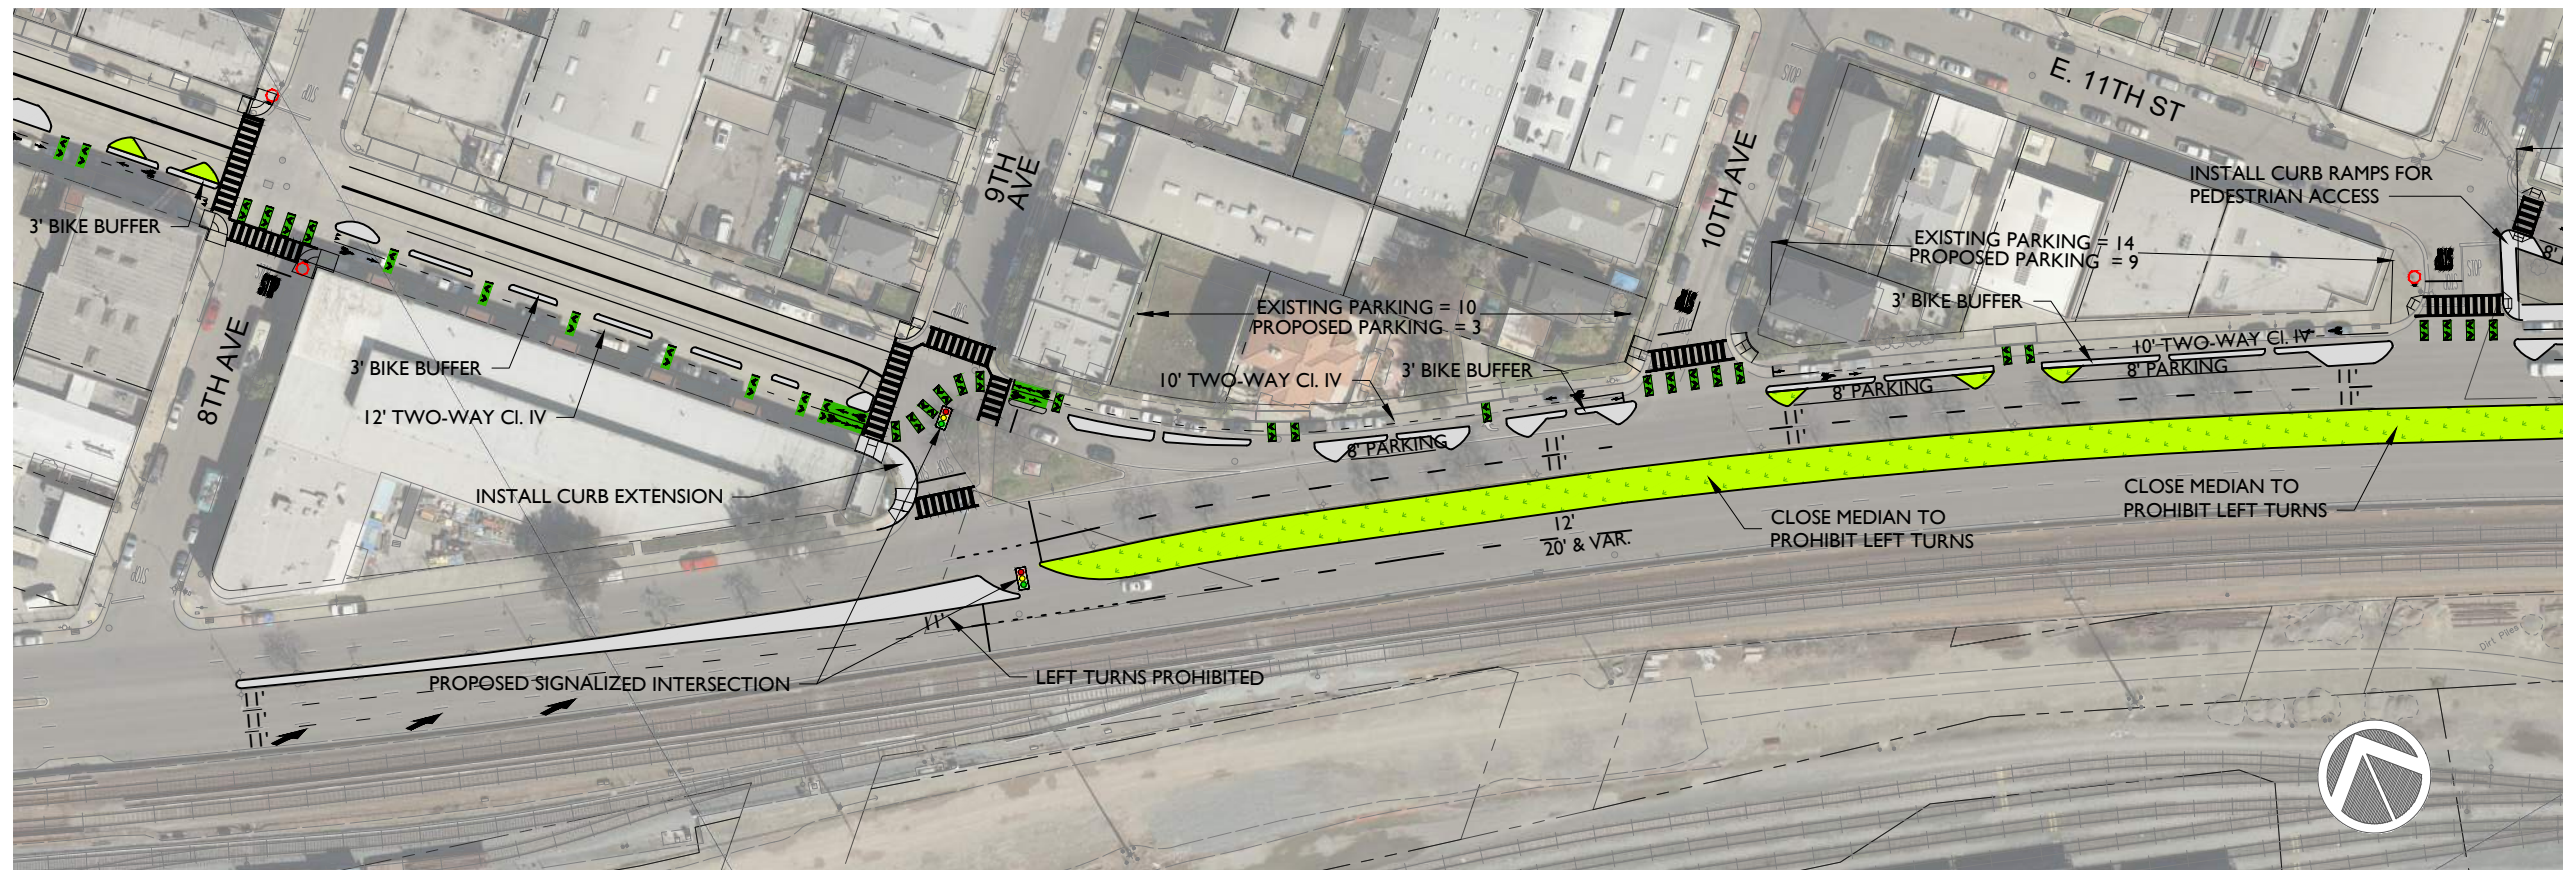

DRAFT



LEGEND	
	RAILING
	FENCE
	RRFB
	PHB
	TRAFFIC SIGNAL-PR
	TRAFFIC SIGNAL-EX
	TRAFFIC SIGNAL-MOD
	STOP SIGN-PR
	STOP SIGN-EX
	STOP SIGN-MOD
	BART COLUMN
	SIDEWALK/RAISED ISLAND
	TEXTURED CONCRETE
	LANDSCAPE MEDIAN
	GREEN BIKE LANE SURFACE
	UPRR
	BART
	BART JOINT USE EASEMENT (CITY)
	BART JOINT USE EASEMENT (UPRR)
	PARCEL LINES



**EAST BAY GREENWAY**  
**LAKE MERRITT BART TO SAN LEANDRO BART**  
 Concept Plan

CADD FILENAME 1457001-PH1-L001	
DATE 01/19/2023	SCALE 1" = 100' (Half-Size)
ALAMEDA CTC PROFESSIONAL SERVICES AGREEMENT NO.	A15-0030
ALAMEDA CTC PROJECT NO. 1587.00	SHEET NO. L-2a

c:\landfill\pww\reschagn\west\0106659

GENERAL NOTE:

1. ALL RAISED BIKE BUFFERS SHALL HAVE INTERMITTENT GAPS FOR DRAINAGE PURPOSES.
2. DESIGN SHOWN IS SUBJECT TO REVIEW BY FIRE MARSHALL.

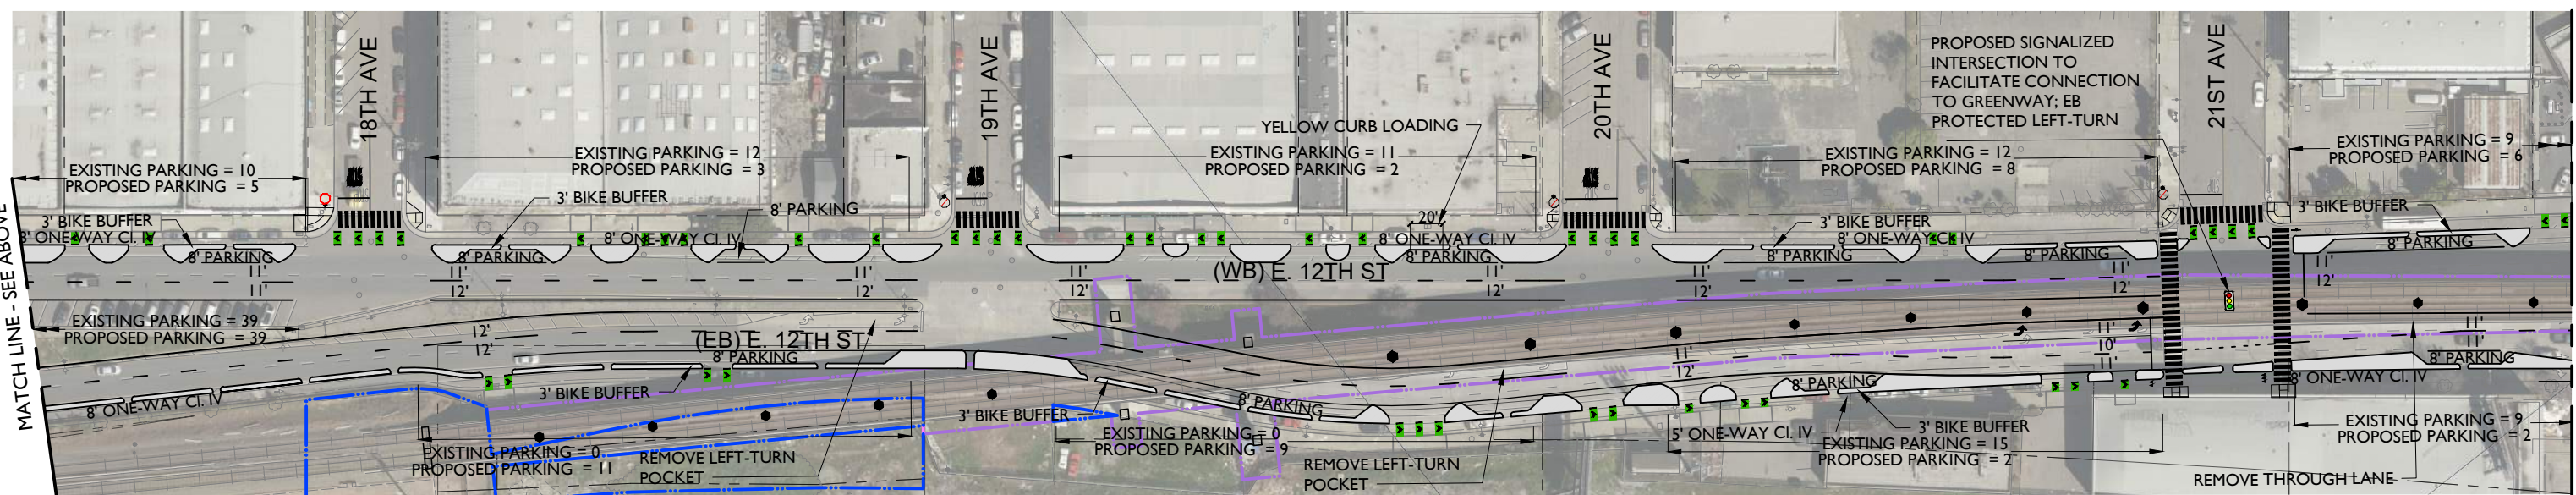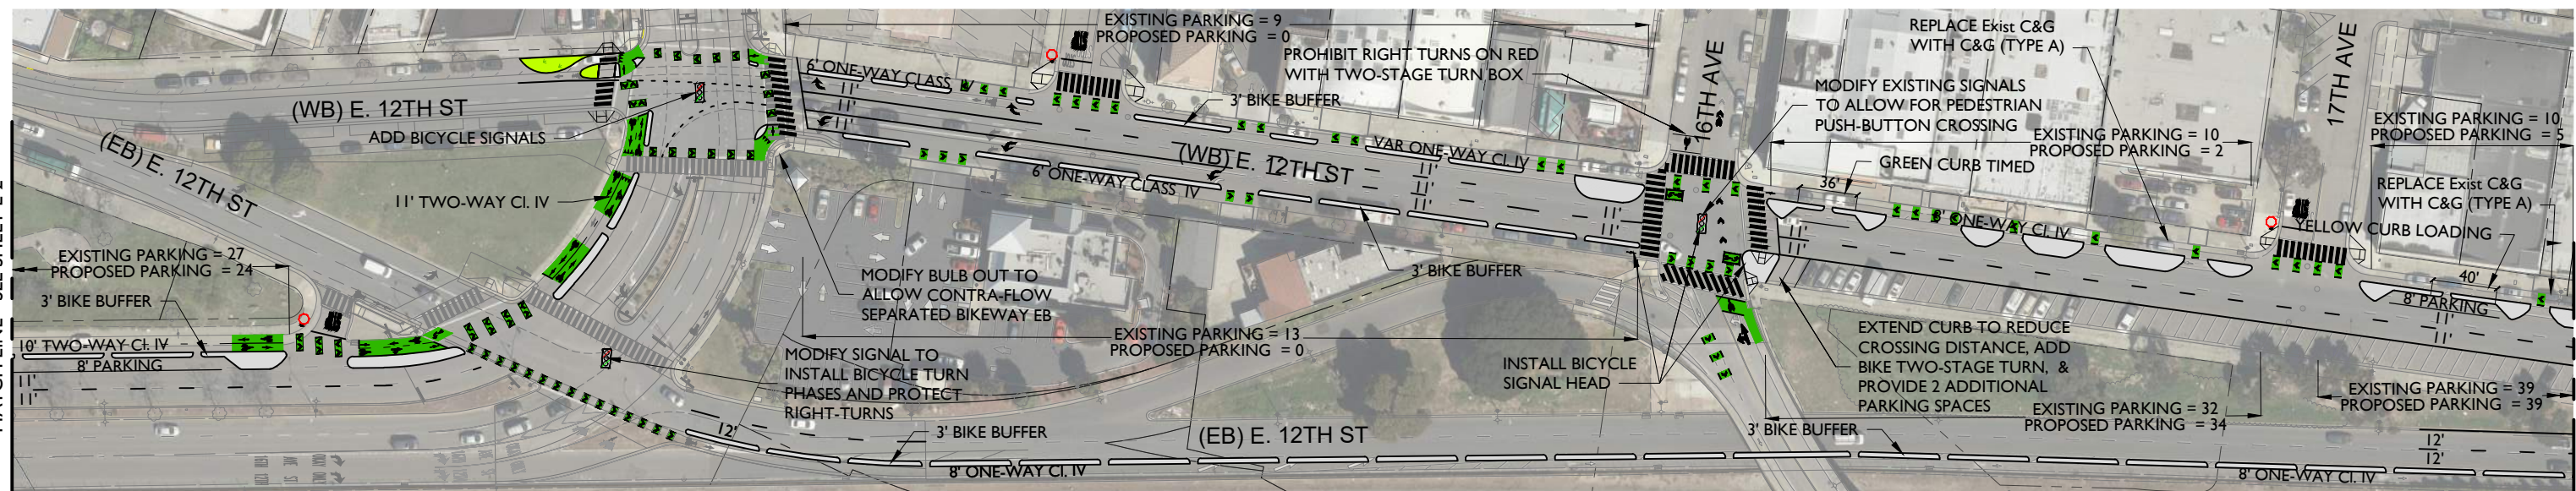

DRAFT



<p><b>LEGEND</b></p> <ul style="list-style-type: none"> <li>RAILING</li> <li>FENCE</li> <li>RRFB</li> <li>PHB</li> <li>TRAFFIC SIGNAL-PR</li> <li>TRAFFIC SIGNAL-EX</li> <li>TRAFFIC SIGNAL-MOD</li> <li>STOP SIGN-PR</li> <li>STOP SIGN-EX</li> <li>STOP SIGN-MOD</li> <li>BART COLUMN</li> <li>SIDEWALK/RAISED ISLAND</li> <li>TEXTURED CONCRETE</li> <li>LANDSCAPE MEDIAN</li> <li>GREEN BIKE LANE SURFACE</li> <li>UPRR</li> <li>BART</li> <li>BART JOINT USE EASEMENT (CITY)</li> <li>BART JOINT USE EASEMENT (UPRR)</li> <li>PARCEL LINES</li> </ul>
--

**EAST BAY GREENWAY**

**LAKE MERRITT BART TO SAN LEANDRO BART**



Concept Plan

CADD FILENAME 1457001-PH1-L001	
DATE 01/19/2023	SCALE 1" = 100' (Half-Size)
ALAMEDA CTC PROFESSIONAL SERVICES AGREEMENT NO. A15-0030	SHEET NO. L-3
ALAMEDA CTC PROJECT NO. 1587.00	

c:\pdm\lawn\westchagn\westchagn\106659

GENERAL NOTE:

1. ALL RAISED BIKE BUFFERS SHALL HAVE INTERMITTENT GAPS FOR DRAINAGE PURPOSES.
2. DESIGN SHOWN IS SUBJECT TO REVIEW BY FIRE MARSHALL.

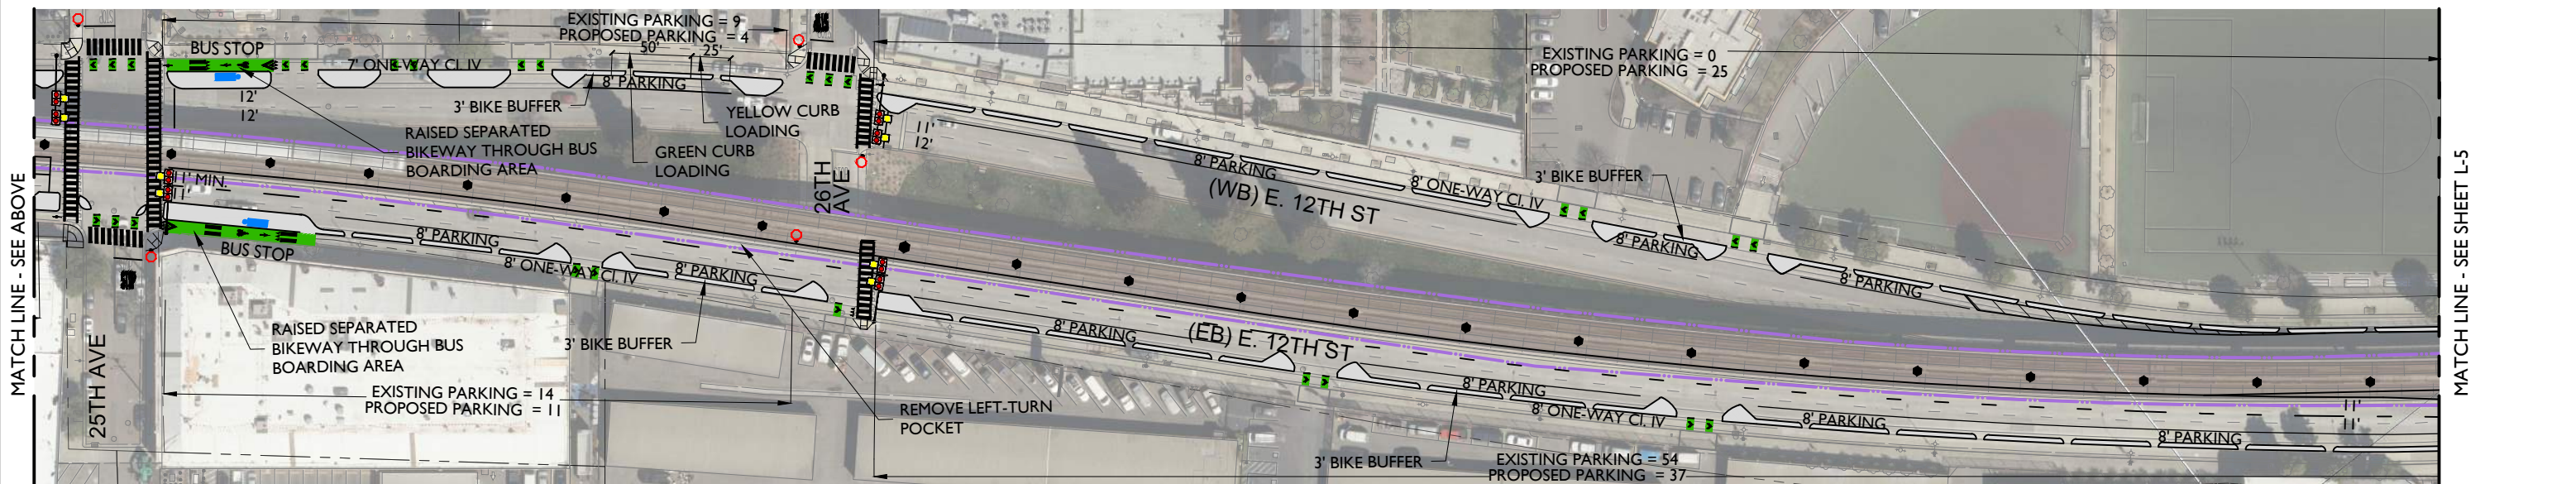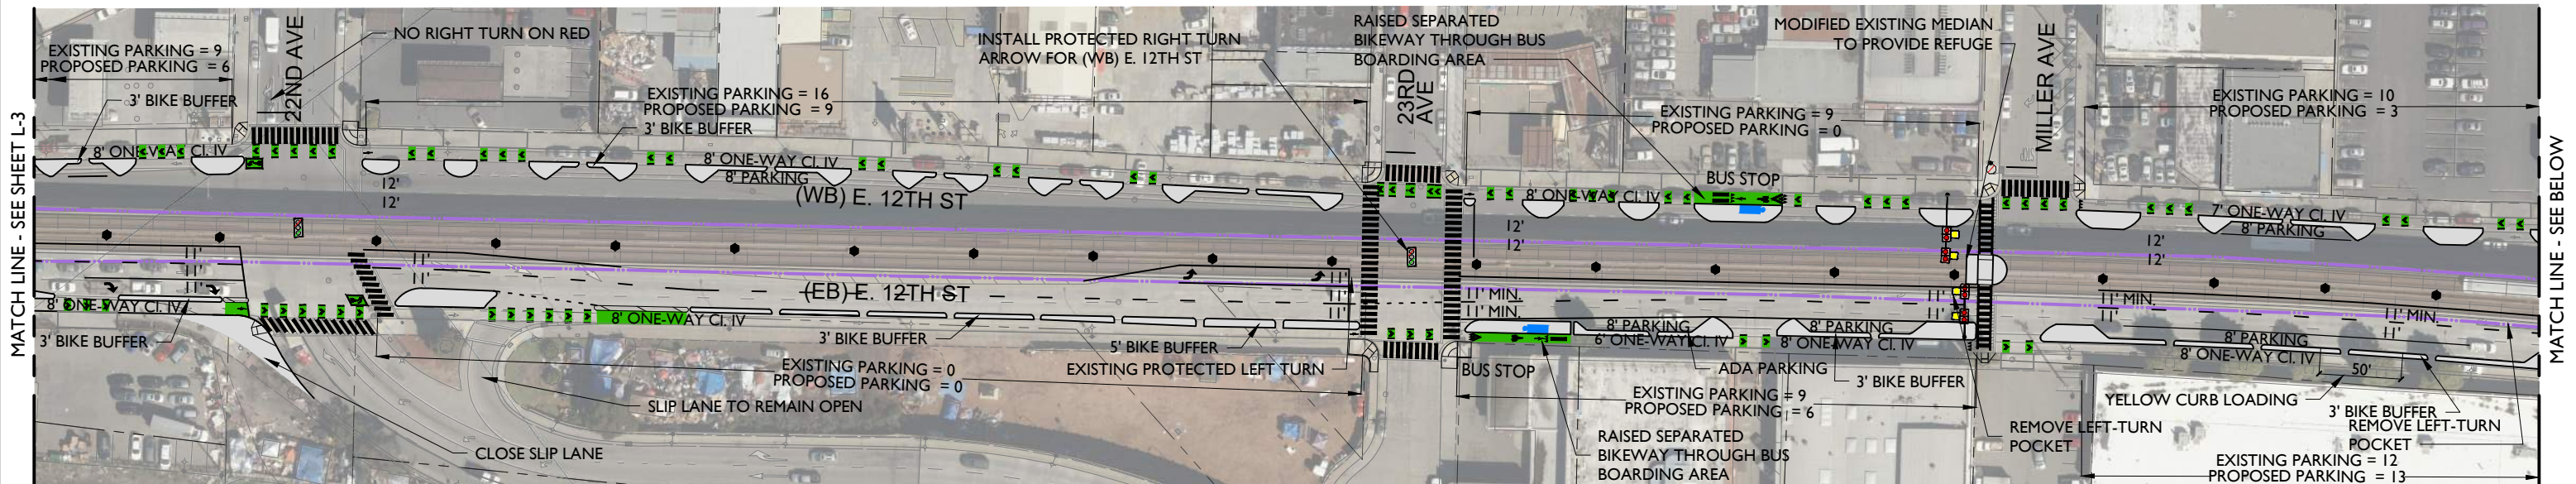

DRAFT



LEGEND	
	RAILING
	FENCE
	RRFB
	PHB
	TRAFFIC SIGNAL-PR
	TRAFFIC SIGNAL-EX
	TRAFFIC SIGNAL-MOD
	STOP SIGN-PR
	STOP SIGN-EX
	STOP SIGN-MOD
	BART COLUMN
	SIDEWALK/RAISED ISLAND
	TEXTURED CONCRETE
	LANDSCAPE MEDIAN
	GREEN BIKE LANE SURFACE
	UPRR
	BART
	BART JOINT USE EASEMENT (CITY)
	BART JOINT USE EASEMENT (UPRR)
	PARCEL LINES



**EAST BAY GREENWAY**  
**LAKE MERRITT BART TO SAN LEANDRO BART**  
 Concept Plan

CADD FILENAME 1457001-PH1-L001	
DATE 03/03/2023	SCALE 1" = 100' (Half-Size)
ALAMEDA CTC PROFESSIONAL SERVICES AGREEMENT NO. 1587.00	A15-0030 SHEET NO. L-4

c:\data\l\p\m\merritt\west\0106659

GENERAL NOTE:

1. ALL RAISED BIKE BUFFERS SHALL HAVE INTERMITTENT GAPS FOR DRAINAGE PURPOSES.
2. DESIGN SHOWN IS SUBJECT TO REVIEW BY FIRE MARSHALL.

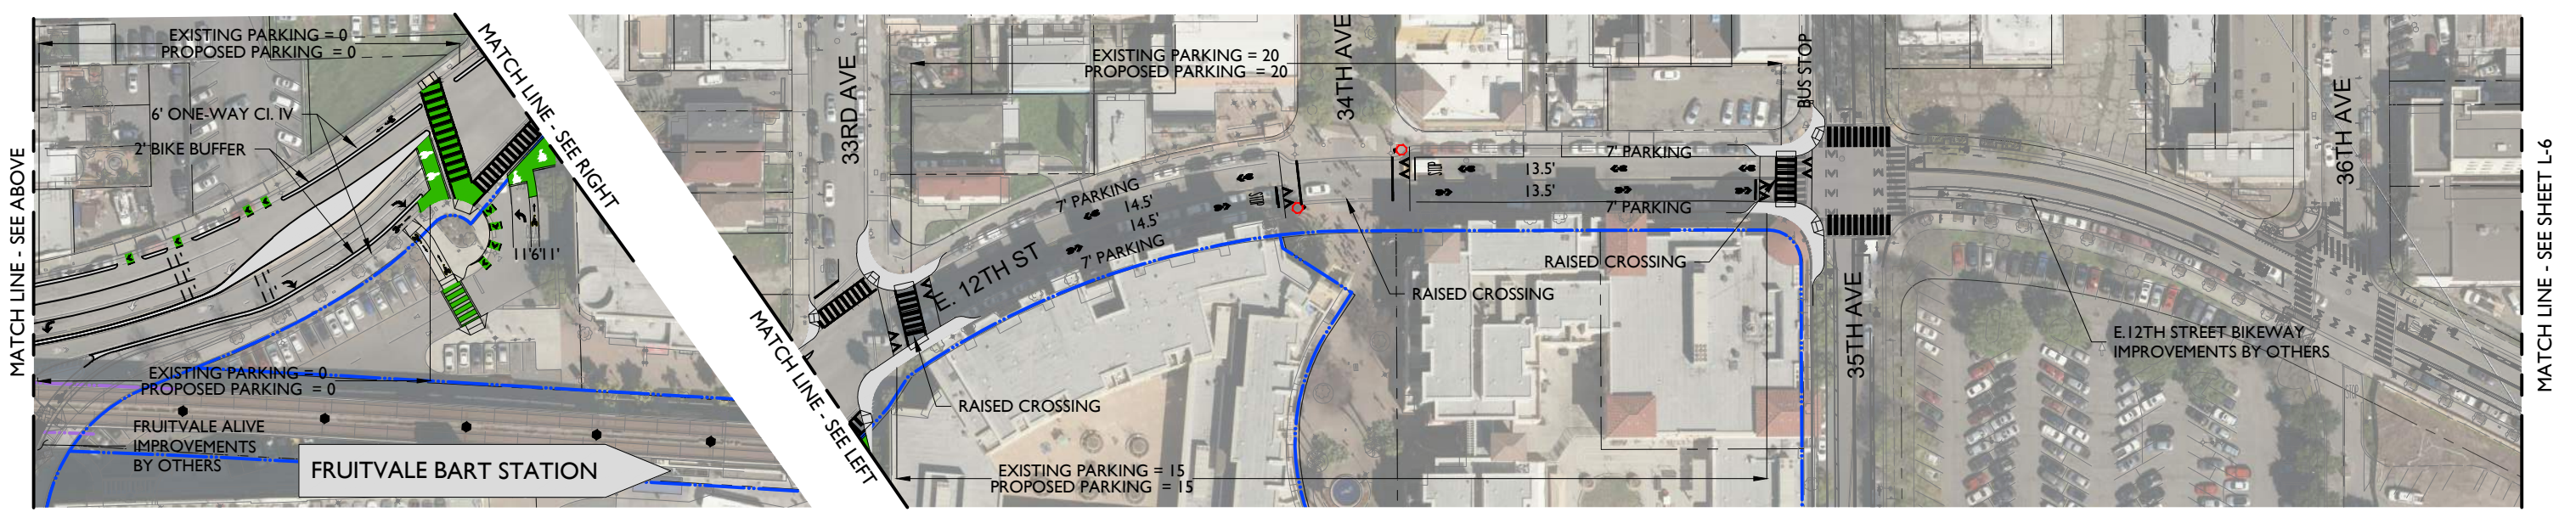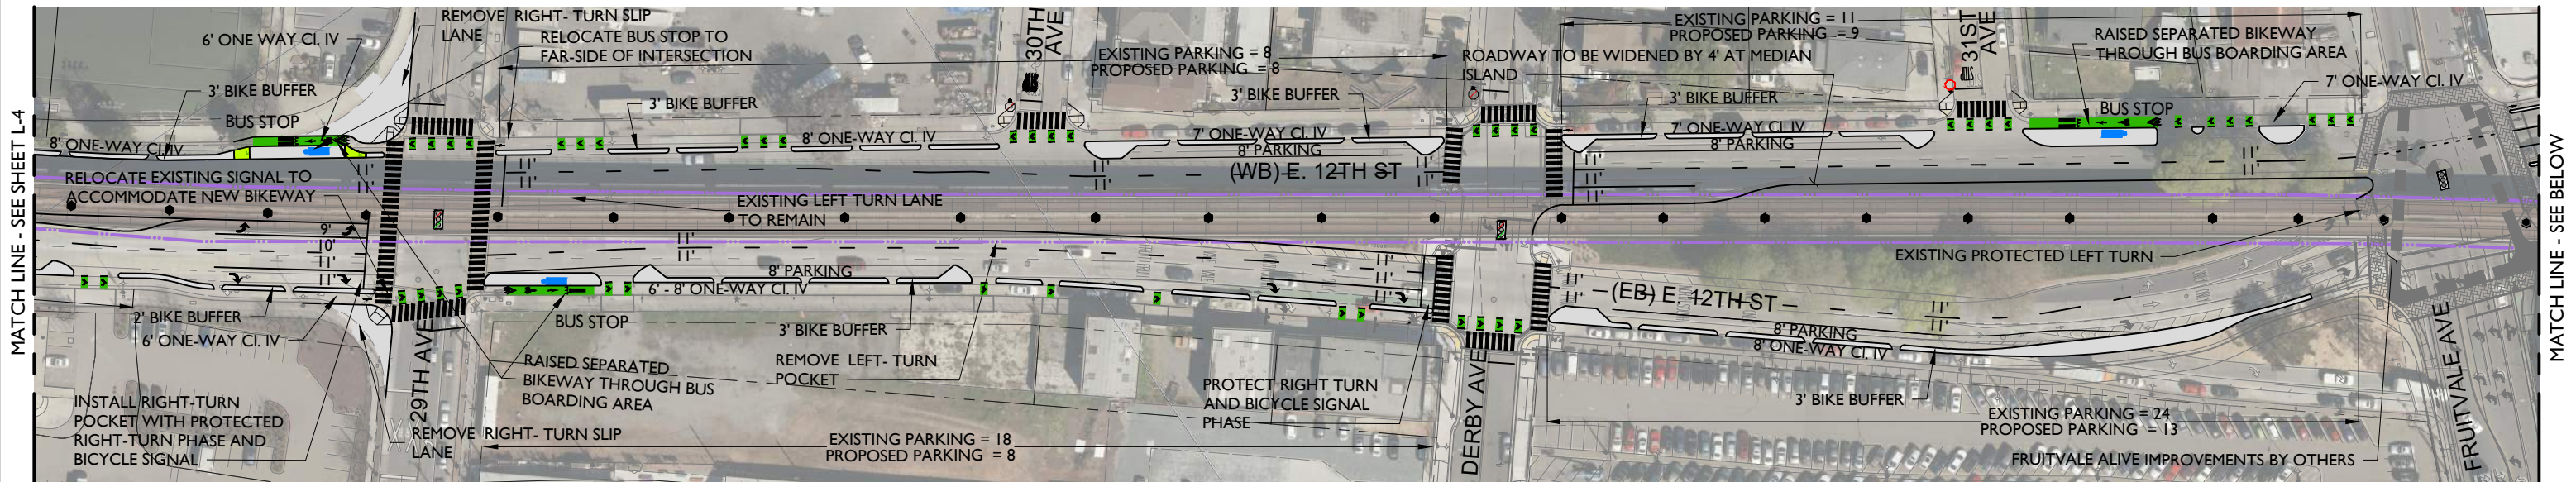

**DRAFT**



c:\pdr\jpw\1457001-ph1-l001\106659

LEGEND	
	RAILING
	FENCE
	RRFB
	PHB
	TRAFFIC SIGNAL-PR
	TRAFFIC SIGNAL-EX
	TRAFFIC SIGNAL-MOD
	STOP SIGN-PR
	STOP SIGN-EX
	STOP SIGN-MOD
	BART COLUMN
	SIDEWALK/RAISED ISLAND
	TEXTURED CONCRETE
	LANDSCAPE MEDIAN
	GREEN BIKE LANE SURFACE
	UPRR
	BART
	BART JOINT USE EASEMENT (CITY)
	BART JOINT USE EASEMENT (UPRR)
	PARCEL LINES

<b>EAST BAY GREENWAY</b>	
<b>LAKE MERRITT BART TO SAN LEANDRO BART</b>	
<b>Concept Plan</b>	

CADD FILENAME 1457001-PH1-L001	
DATE 03/03/2023	SCALE 1" = 100' (Half-Size)
ALAMEDA CTC PROFESSIONAL SERVICES AGREEMENT NO.	A15-0030
ALAMEDA CTC PROJECT NO. 1587.00	SHEET NO. L-5

GENERAL NOTE:

1. ALL RAISED BIKE BUFFERS SHALL HAVE INTERMITTENT GAPS FOR DRAINAGE PURPOSES.
2. DESIGN SHOWN IS SUBJECT TO REVIEW BY FIRE MARSHALL.



**DRAFT**



LEGEND	
	RAILING
	FENCE
	RRFB
	PHB
	TRAFFIC SIGNAL-PR
	TRAFFIC SIGNAL-EX
	TRAFFIC SIGNAL-MOD
	STOP SIGN-PR
	STOP SIGN-EX
	STOP SIGN-MOD
	BART COLUMN
	SIDEWALK/RAISED ISLAND
	TEXTURED CONCRETE
	GREEN BIKE LANE SURFACE
	UPRR
	BART
	BART JOINT USE EASEMENT (CITY)
	BART JOINT USE EASEMENT (UPRR)
	PARCEL LINES

<b>EAST BAY GREENWAY</b>	
<b>LAKE MERRITT BART TO SAN LEANDRO BART</b>	
<b>Concept Plan</b>	

CADD FILENAME 1457001-PH1-L001	SCALE 1" = 100' (Half-Size)
DATE 01/19/2023	SHEET NO. L-6
ALAMEDA CTC PROFESSIONAL SERVICES AGREEMENT NO. A15-0030	
ALAMEDA CTC PROJECT NO. 1587.00	


c:\ad\B\p\m\res\shgn\west\0106659

GENERAL NOTE:

1. ALL RAISED BIKE BUFFERS SHALL HAVE INTERMITTENT GAPS FOR DRAINAGE PURPOSES.
2. DESIGN SHOWN IS SUBJECT TO REVIEW BY FIRE MARSHALL.



DRAFT

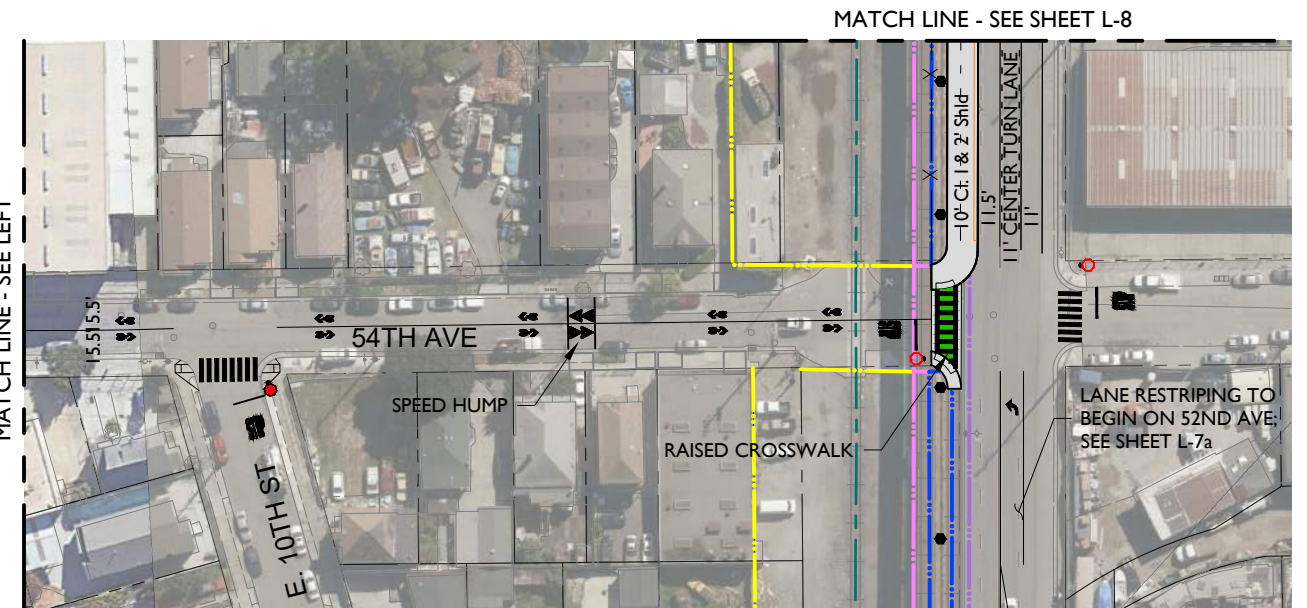

LEGEND	
	RAILING
	FENCE
	RRFB
	PHB
	TRAFFIC SIGNAL-PR
	TRAFFIC SIGNAL-EX
	TRAFFIC SIGNAL-MOD
	STOP SIGN-PR
	STOP SIGN-EX
	STOP SIGN-MOD
	BART COLUMN
	SIDEWALK/RAISED ISLAND
	TEXTURED CONCRETE
	LANDSCAPE MEDIAN
	GREEN BIKE LANE SURFACE
	UPRR
	BART
	BART JOINT USE EASEMENT (CITY)
	BART JOINT USE EASEMENT (UPRR)
	PARCEL LINES

**EAST BAY GREENWAY**

**LAKE MERRITT BART TO SAN LEANDRO BART**

Concept Plan

CADD FILENAME 1457001-PH1-L001	
DATE 01/19/2023	SCALE 1" = 100' (Half-Size)
ALAMEDA CTC PROFESSIONAL SERVICES AGREEMENT NO.	A15-0030
ALAMEDA CTC PROJECT NO. 1587.00	SHEET NO. L-7




c:\draft\ebgw\merritt\design\west\0106659



GENERAL NOTE:

1. ALL RAISED BIKE BUFFERS SHALL HAVE INTERMITTENT GAPS FOR DRAINAGE PURPOSES.
2. DESIGN SHOWN IS SUBJECT TO REVIEW BY FIRE MARSHALL.

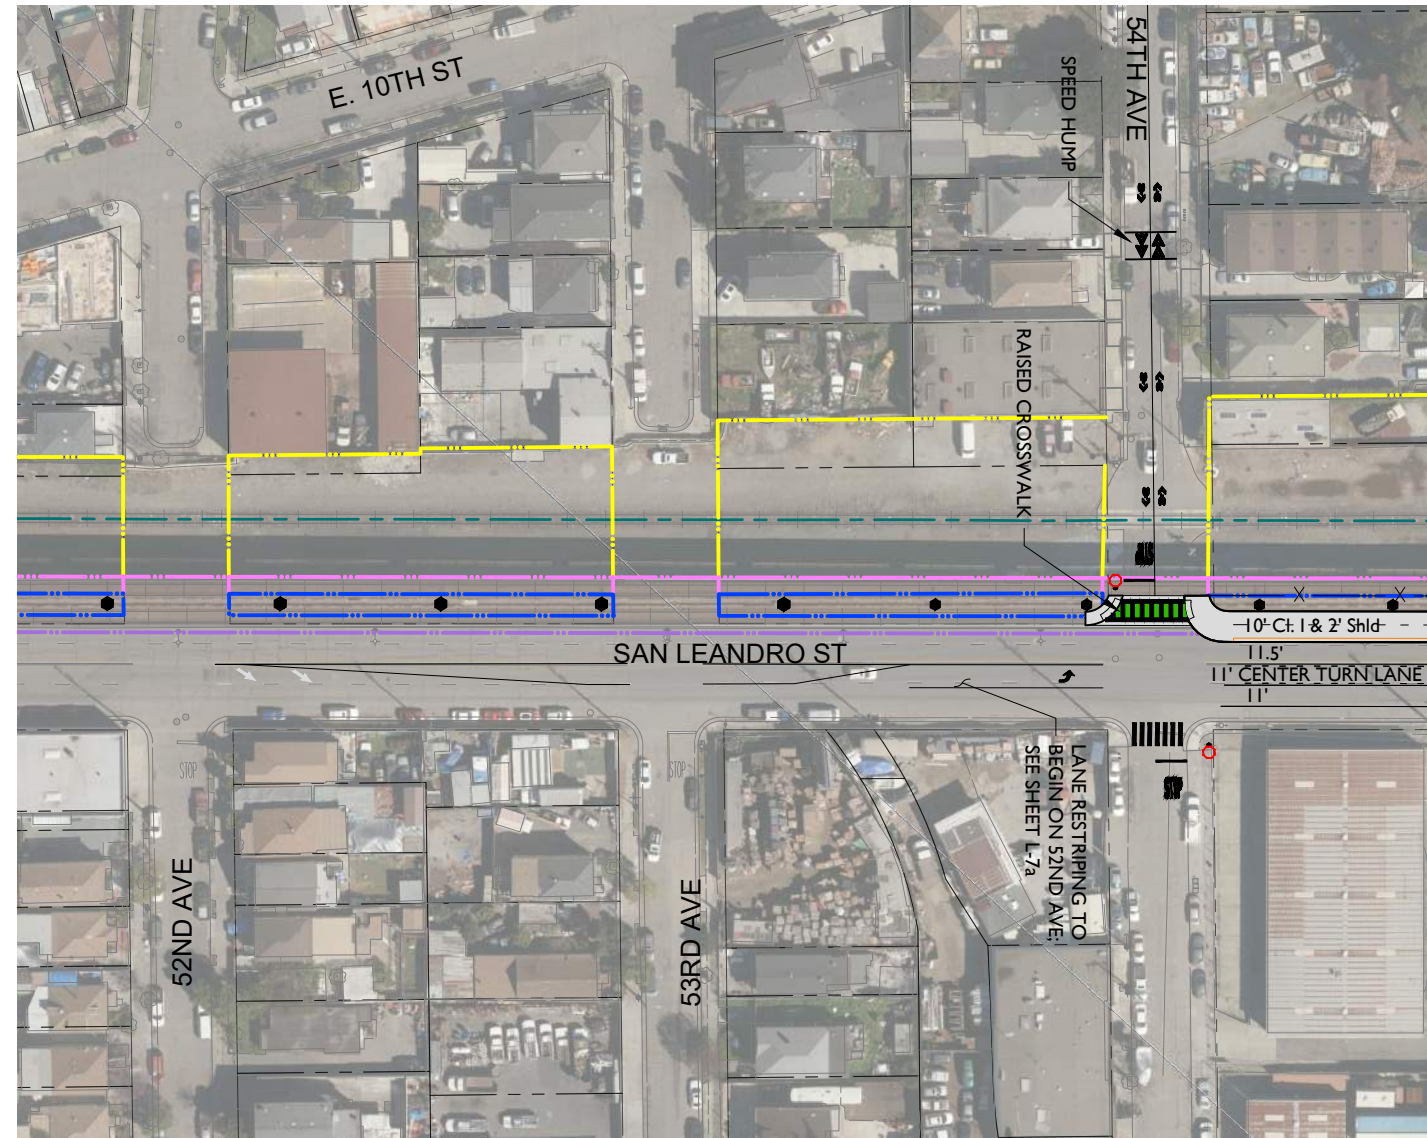

DRAFT



LEGEND	
	RAILING
	FENCE
	RRFB
	PHB
	TRAFFIC SIGNAL-PR
	TRAFFIC SIGNAL-EX
	TRAFFIC SIGNAL-MOD
	STOP SIGN-PR
	STOP SIGN-EX
	STOP SIGN-MOD
	BART COLUMN
	SIDEWALK/RAISED ISLAND
	TEXTURED CONCRETE
	LANDSCAPE MEDIAN
	GREEN BIKE LANE SURFACE
	UPRR
	BART
	BART JOINT USE EASEMENT (CITY)
	BART JOINT USE EASEMENT (UPRR)
	PARCEL LINES



**EAST BAY GREENWAY**  
**LAKE MERRITT BART TO SAN LEANDRO BART**  
 Concept Plan

CADD FILENAME 1457001-PH1-L001	
DATE 01/19/2023	SCALE 1" = 100' (Half-Size)
ALAMEDA CTC PROFESSIONAL SERVICES AGREEMENT NO.	A15-0030
ALAMEDA CTC PROJECT NO. 1587.00	SHEET NO. L-7a

c:\ad\B\p\m\res\sign\west\0106659

GENERAL NOTE:

1. ALL RAISED BIKE BUFFERS SHALL HAVE INTERMITTENT GAPS FOR DRAINAGE PURPOSES.
2. DESIGN SHOWN IS SUBJECT TO REVIEW BY FIRE MARSHALL.

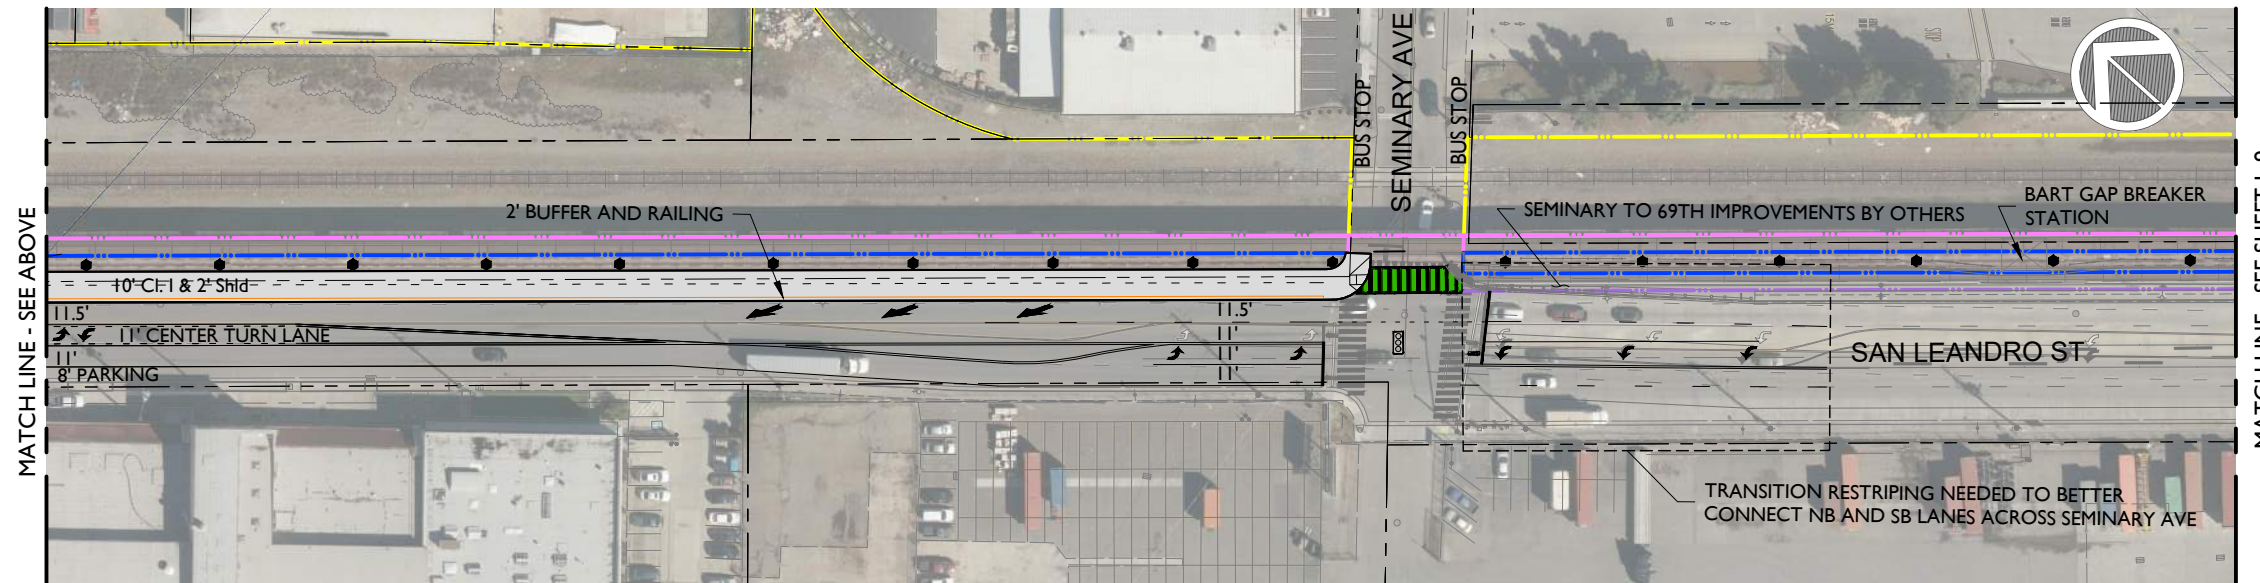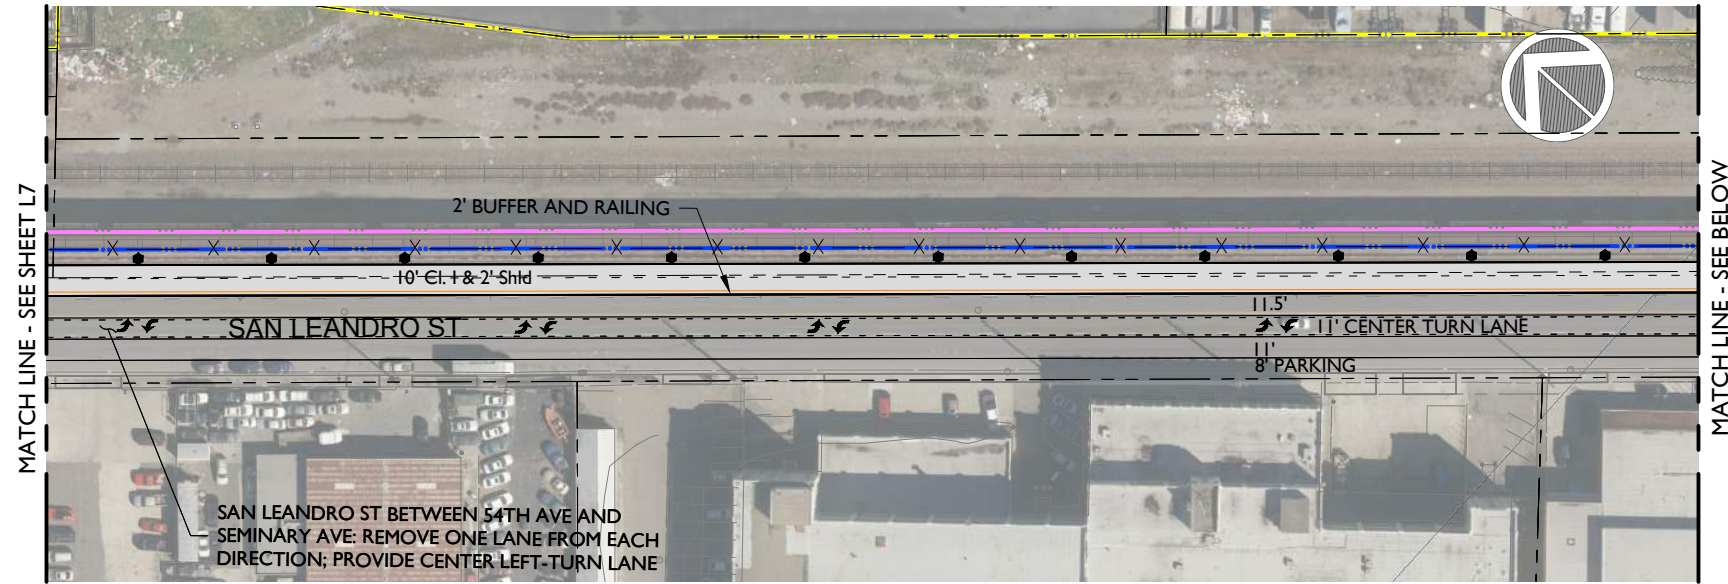

DRAFT



LEGEND	
	RAILING
	FENCE
	RRFB
	PHB
	TRAFFIC SIGNAL-PR
	TRAFFIC SIGNAL-EX
	TRAFFIC SIGNAL-MOD
	STOP SIGN-PR
	STOP SIGN-EX
	STOP SIGN-MOD
	BART COLUMN
	SIDEWALK/RAISED ISLAND
	TEXTURED CONCRETE
	LANDSCAPE MEDIAN
	GREEN BIKE LANE SURFACE
	UPRR
	BART
	BART JOINT USE EASEMENT (CITY)
	BART JOINT USE EASEMENT (UPRR)
	PARCEL LINES

**EAST BAY GREENWAY**

**LAKE MERRITT BART TO SAN LEANDRO BART**



Concept Plan

CADD FILENAME 1457001-PH1-L002	
DATE 01/19/2023	SCALE 1" = 100' (Half-Size)
ALAMEDA CTC PROFESSIONAL SERVICES AGREEMENT NO.	A15-0030
ALAMEDA CTC PROJECT NO. 1587.00	SHEET NO. L-8

c:\arc\bl\p\m\res\shgn\west\0106659

GENERAL NOTE:

1. ALL RAISED BIKE BUFFERS SHALL HAVE INTERMITTENT GAPS FOR DRAINAGE PURPOSES.
2. DESIGN SHOWN IS SUBJECT TO REVIEW BY FIRE MARSHALL.

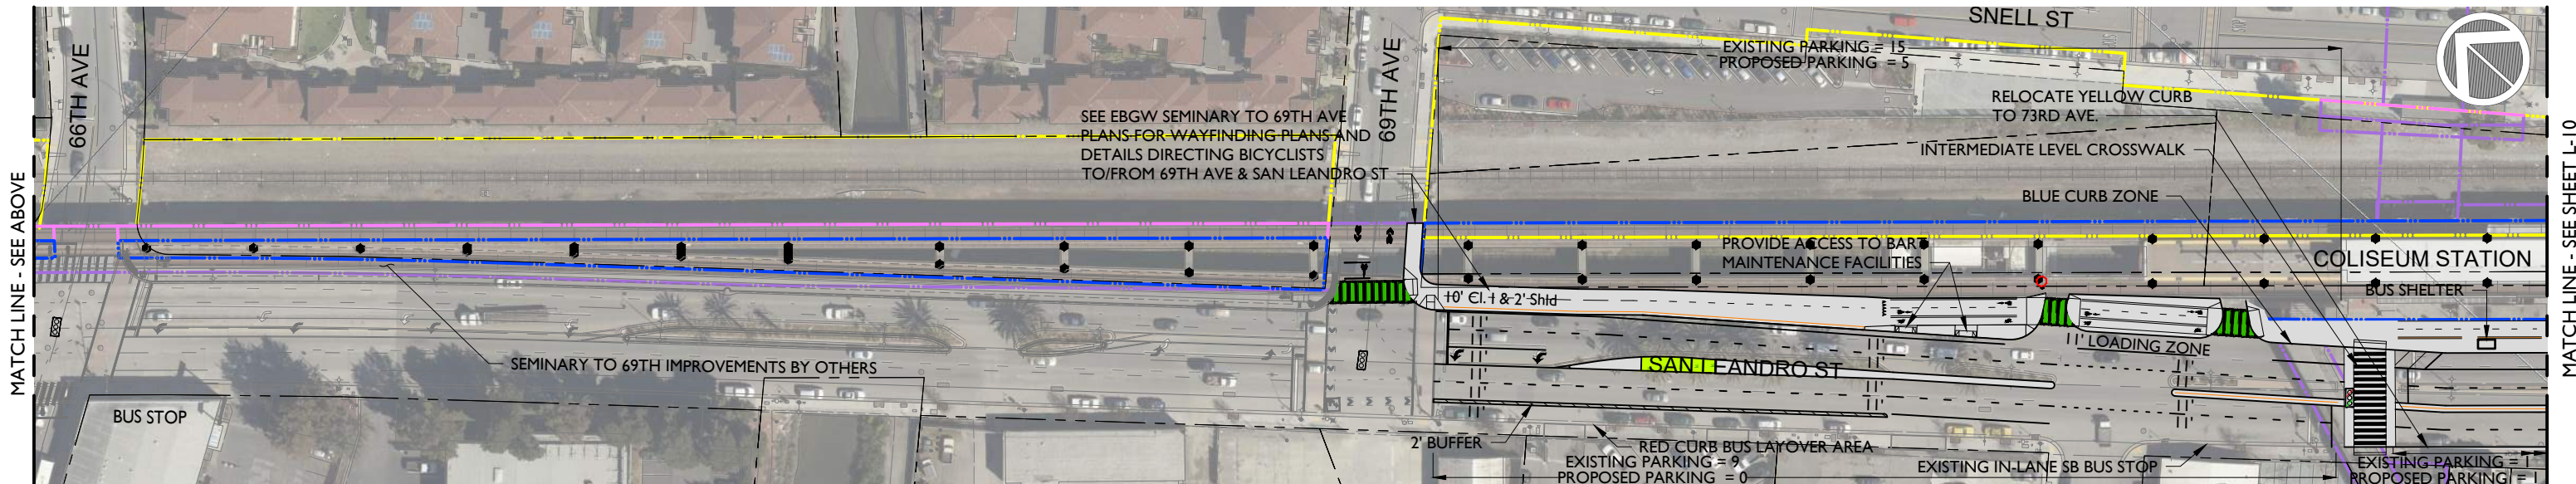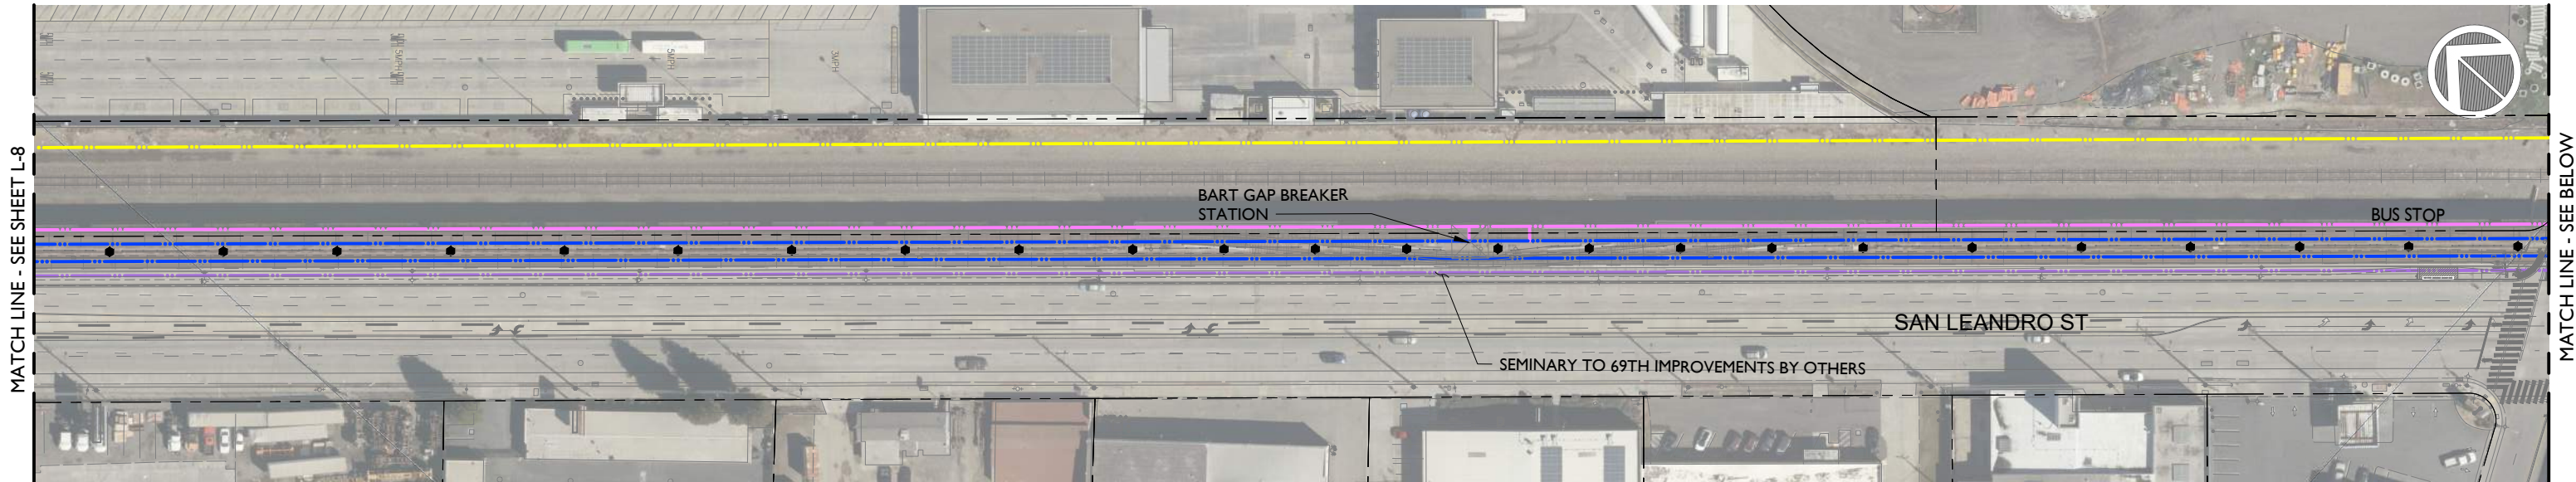

DRAFT



LEGEND	
	RAILING
	FENCE
	RRFB
	PHB
	TRAFFIC SIGNAL-PR
	TRAFFIC SIGNAL-EX
	TRAFFIC SIGNAL-MOD
	STOP SIGN-PR
	STOP SIGN-EX
	STOP SIGN-MOD
	BART COLUMN
	SIDEWALK/RAISED ISLAND
	TEXTURED CONCRETE
	LANDSCAPE MEDIAN
	GREEN BIKE LANE SURFACE
	UPRR
	BART
	BART JOINT USE EASEMENT (CITY)
	BART JOINT USE EASEMENT (UPRR)
	PARCEL LINES



<b>EAST BAY GREENWAY</b>	
<b>LAKE MERRITT BART TO SAN LEANDRO BART</b>	
Concept Plan	

CADD FILENAME 1457001-PH1-L002	
DATE 01/19/2023	SCALE 1" = 100' (Half-Size)
ALAMEDA CTC PROFESSIONAL SERVICES AGREEMENT NO. 1587.00	A15-0030
ALAMEDA CTC PROJECT NO. 1587.00	SHEET NO. L-9

c:\ad\ebg\work\res\design\west\0106659

GENERAL NOTE:

1. ALL RAISED BIKE BUFFERS SHALL HAVE INTERMITTENT GAPS FOR DRAINAGE PURPOSES.
2. DESIGN SHOWN IS SUBJECT TO REVIEW BY FIRE MARSHALL.

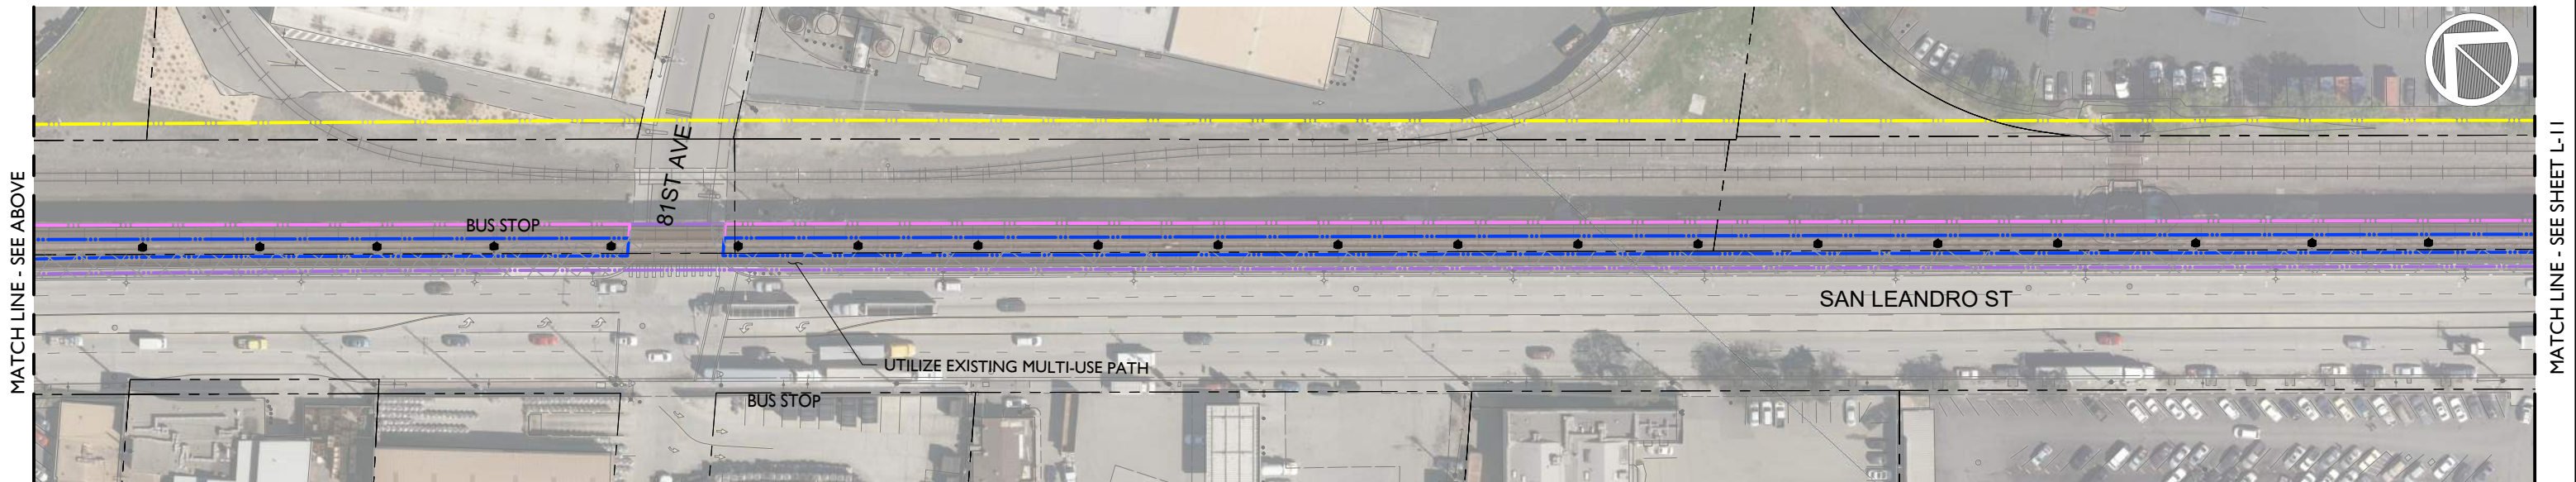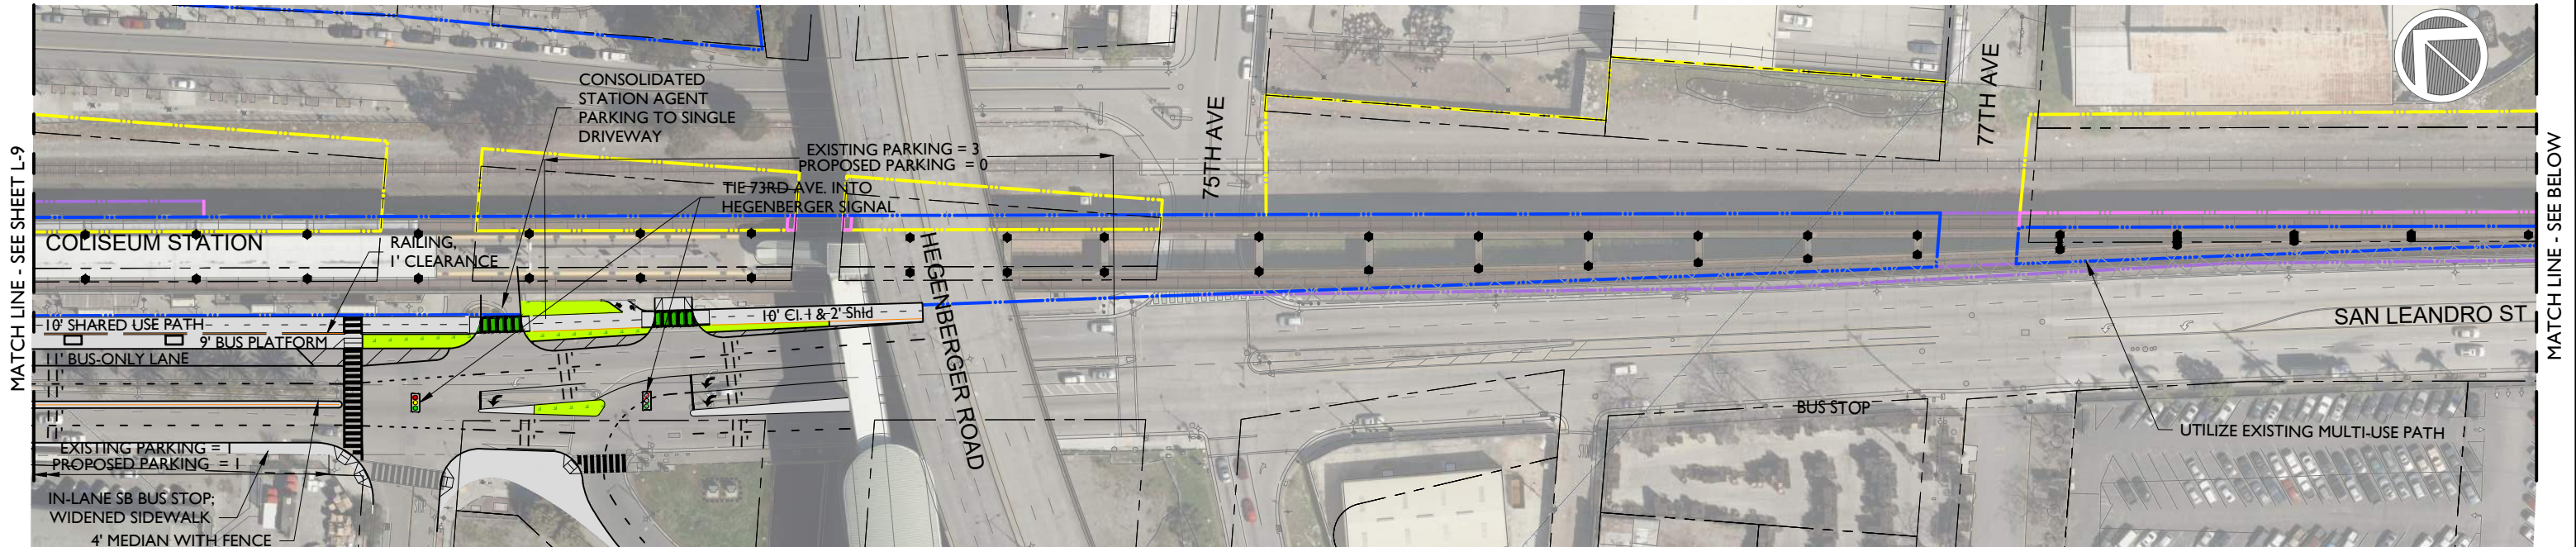

DRAFT



LEGEND	
	RAILING
	FENCE
	RRFB
	PHB
	TRAFFIC SIGNAL-PR
	TRAFFIC SIGNAL-EX
	TRAFFIC SIGNAL-MOD
	STOP SIGN-PR
	STOP SIGN-EX
	STOP SIGN-MOD
	BART COLUMN
	SIDEWALK/RAISED ISLAND
	TEXTURED CONCRETE
	LANDSCAPE MEDIAN
	GREEN BIKE LANE SURFACE
	UPRR
	BART
	BART JOINT USE EASEMENT (CITY)
	BART JOINT USE EASEMENT (UPRR)
	PARCEL LINES



**EAST BAY GREENWAY**  
**LAKE MERRITT BART TO SAN LEANDRO BART**  
 Concept Plan

CADD FILENAME 1457001-PHI-L002	
DATE 01/19/2023	SCALE 1" = 100' (Half-Size)
ALAMEDA CTC PROFESSIONAL SERVICES AGREEMENT NO. 1587.00	A15-0030 SHEET NO. L-10

c:\card\bl\p\m\res\design\west\0106659

GENERAL NOTE:

1. ALL RAISED BIKE BUFFERS SHALL HAVE INTERMITTENT GAPS FOR DRAINAGE PURPOSES.
2. DESIGN SHOWN IS SUBJECT TO REVIEW BY FIRE MARSHALL.

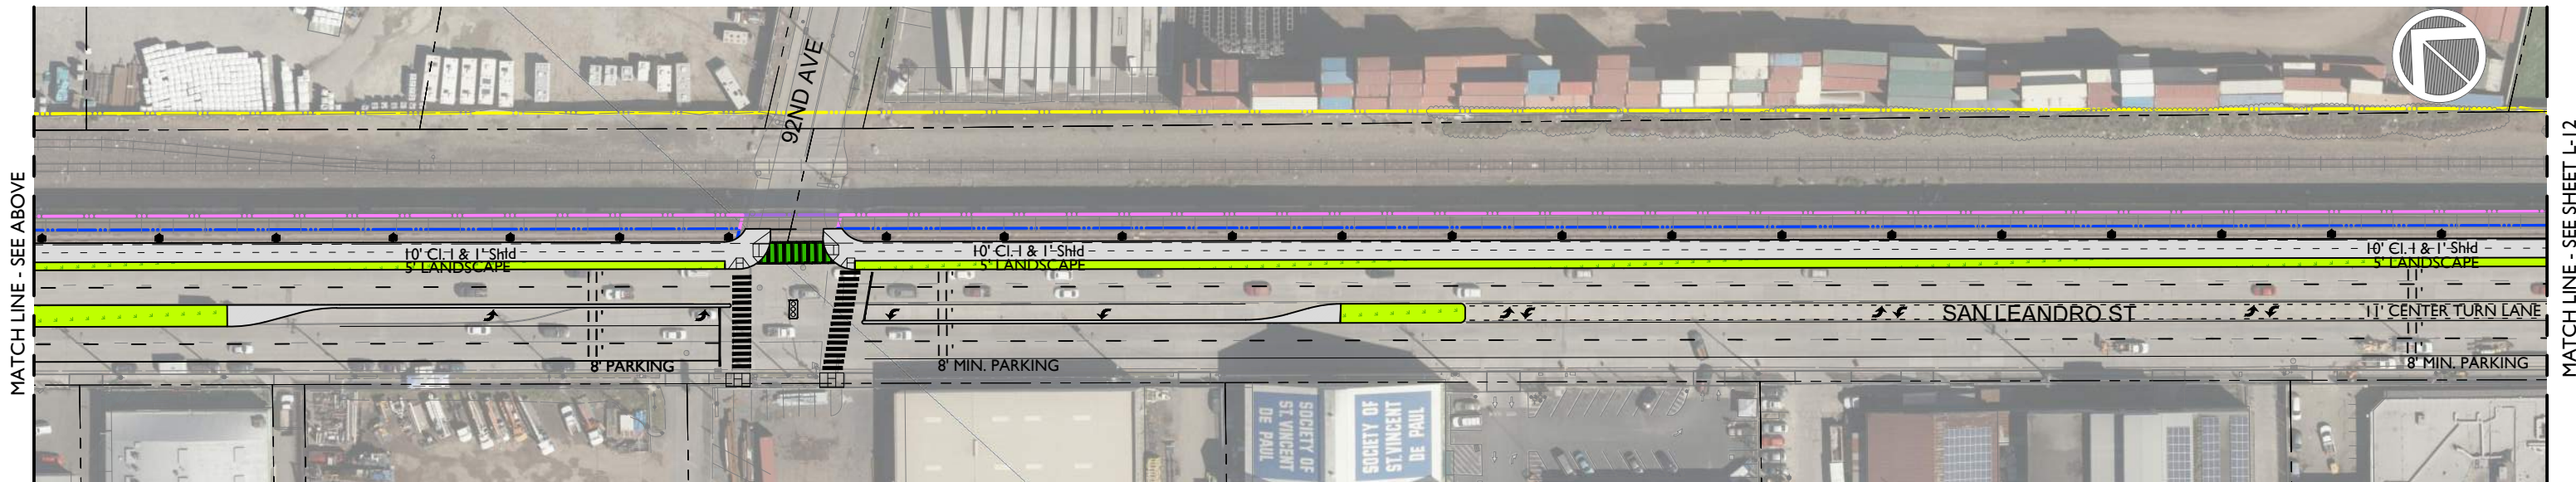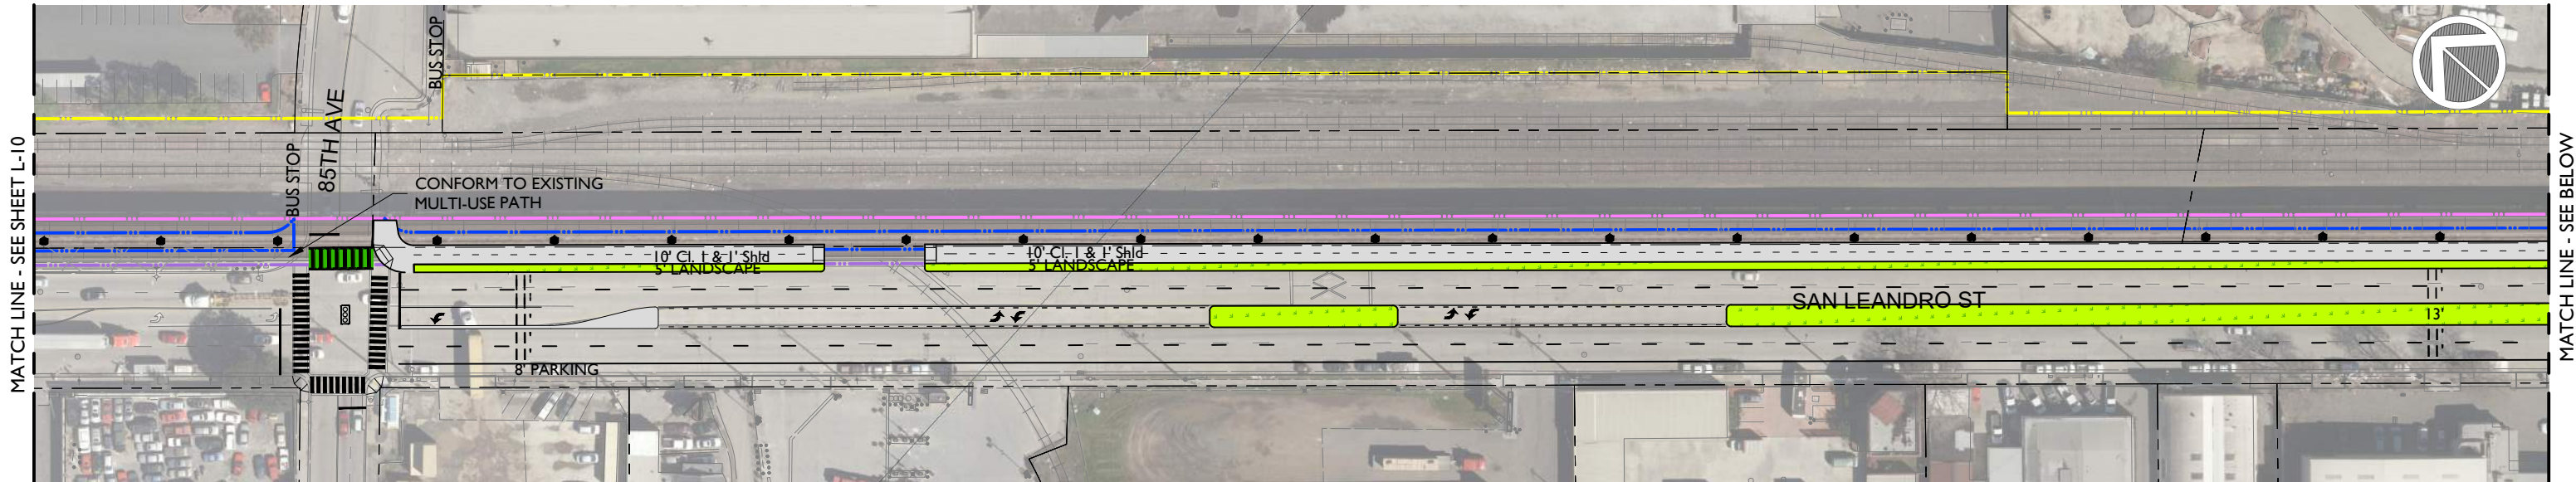

DRAFT



LEGEND	
	RAILING
	FENCE
	RRFB
	PHB
	TRAFFIC SIGNAL-PR
	TRAFFIC SIGNAL-EX
	TRAFFIC SIGNAL-MOD
	STOP SIGN-PR
	STOP SIGN-EX
	STOP SIGN-MOD
	BART COLUMN
	SIDEWALK/RAISED ISLAND
	TEXTURED CONCRETE
	GREEN BIKE LANE SURFACE
	UPRR
	BART
	BART JOINT USE EASEMENT (CITY)
	BART JOINT USE EASEMENT (UPRR)
	PARCEL LINES



<b>EAST BAY GREENWAY</b>	
<b>LAKE MERRITT BART TO SAN LEANDRO BART</b>	
Concept Plan	

CADD FILENAME 1457001-PH1-L002	
DATE 01/19/2023	SCALE 1" = 100' (Half-Size)
ALAMEDA CTC PROFESSIONAL SERVICES AGREEMENT NO. 1587.00	A15-0030
ALAMEDA CTC PROJECT NO. 1587.00	SHEET NO. L-11

c:\ad\bl\p\m\res\design\west\0106659

GENERAL NOTE:

1. ALL RAISED BIKE BUFFERS SHALL HAVE INTERMITTENT GAPS FOR DRAINAGE PURPOSES.
2. DESIGN SHOWN IS SUBJECT TO REVIEW BY FIRE MARSHALL.

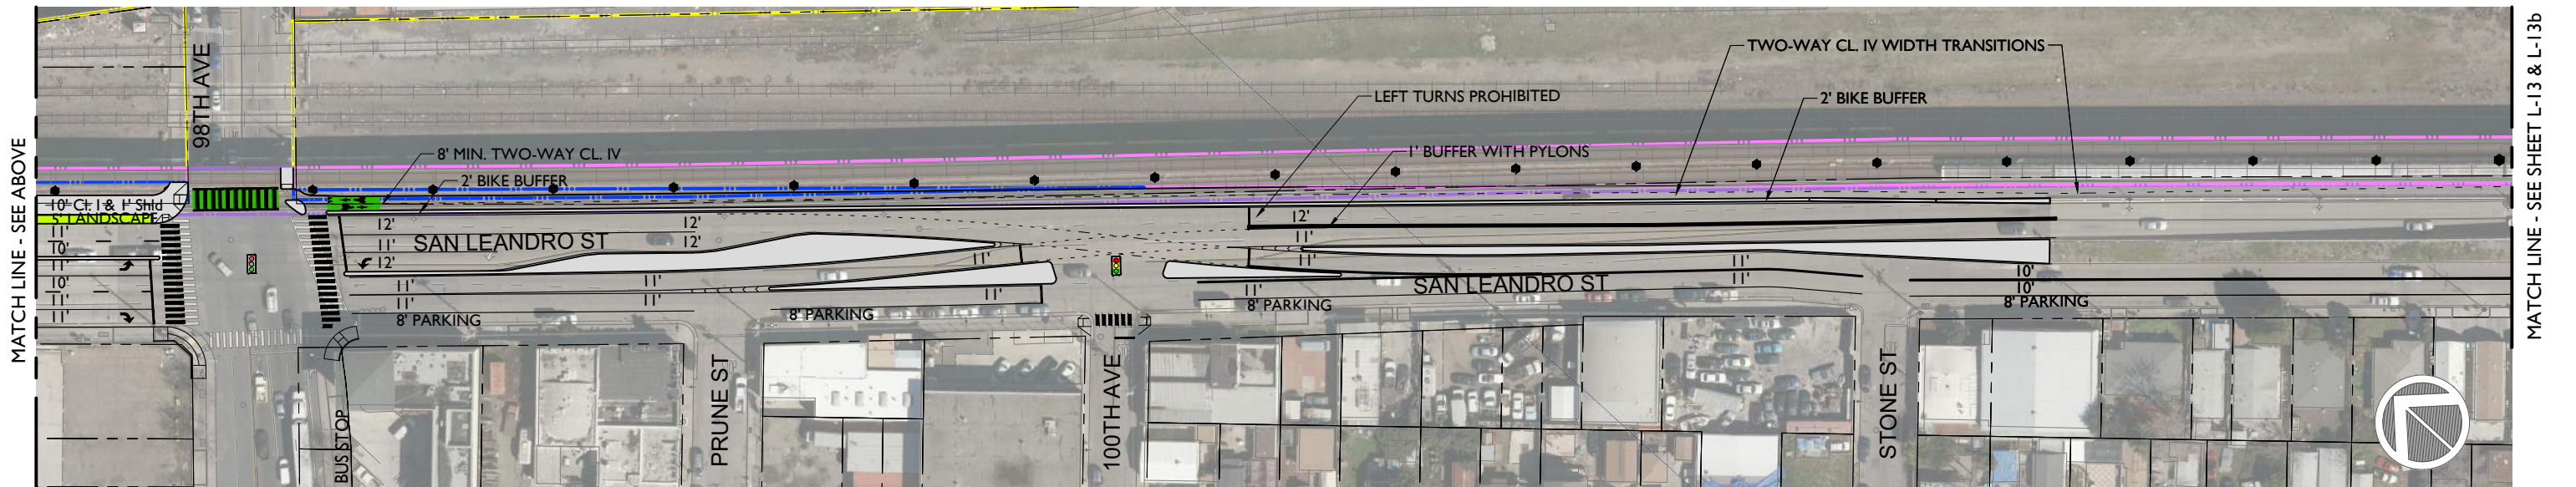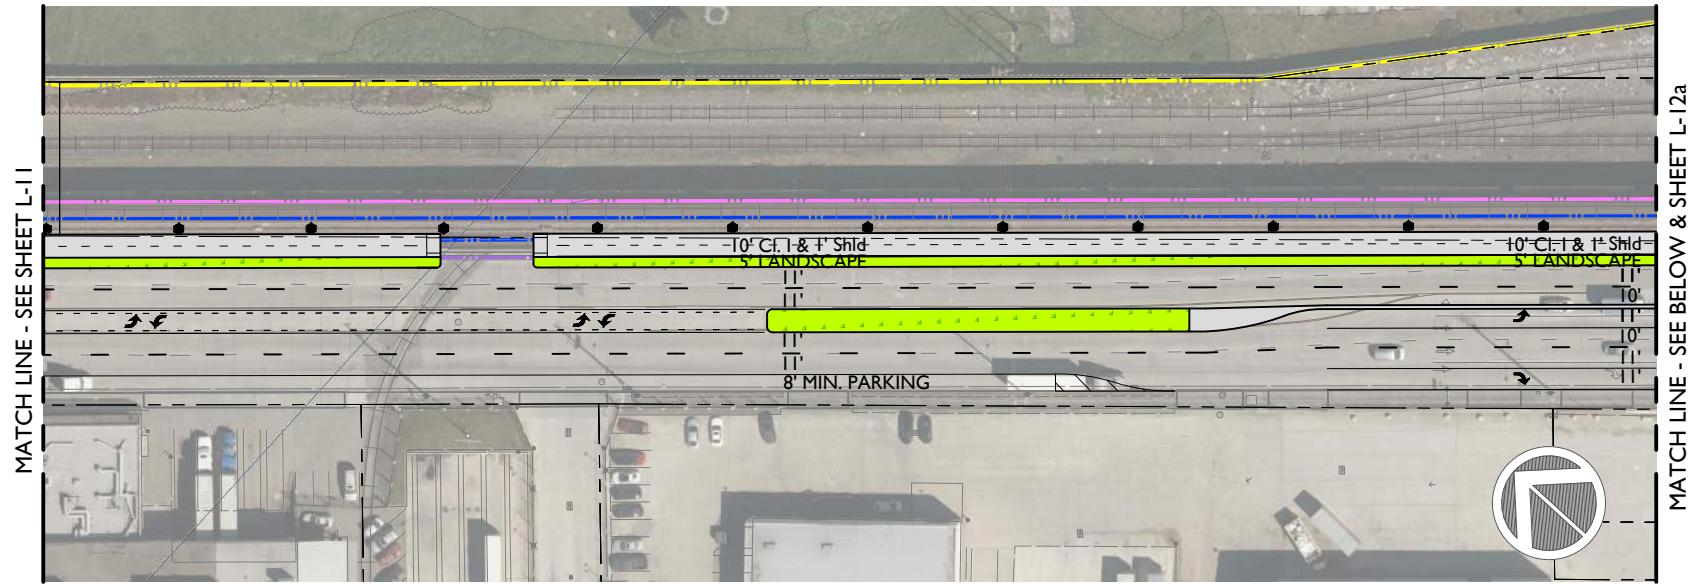

DRAFT



LEGEND	
	RAILING
	FENCE
	RRFB
	PHB
	TRAFFIC SIGNAL-PR
	TRAFFIC SIGNAL-EX
	TRAFFIC SIGNAL-MOD
	STOP SIGN-PR
	STOP SIGN-EX
	STOP SIGN-MOD
	BART COLUMN
	SIDEWALK/RAISED ISLAND
	TEXTURED CONCRETE
	GREEN BIKE LANE SURFACE
	UPRR
	BART
	BART JOINT USE EASEMENT (CITY)
	BART JOINT USE EASEMENT (UPRR)
	PARCEL LINES



**EAST BAY GREENWAY**  
**LAKE MERRITT BART TO SAN LEANDRO BART**  
 Concept Plan

CADD FILENAME 1457001-PH1-L002	
DATE 01/19/2023	SCALE 1" = 100' (Half-Size)
ALAMEDA CTC PROFESSIONAL SERVICES AGREEMENT NO. 1587.00	A15-0030
ALAMEDA CTC PROJECT NO. 1587.00	SHEET NO. L-12

c:\ad\B\p\w\res\stagn\west\0106659

GENERAL NOTE:

1. ALL RAISED BIKE BUFFERS SHALL HAVE INTERMITTENT GAPS FOR DRAINAGE PURPOSES.
2. DESIGN SHOWN IS SUBJECT TO REVIEW BY FIRE MARSHALL.

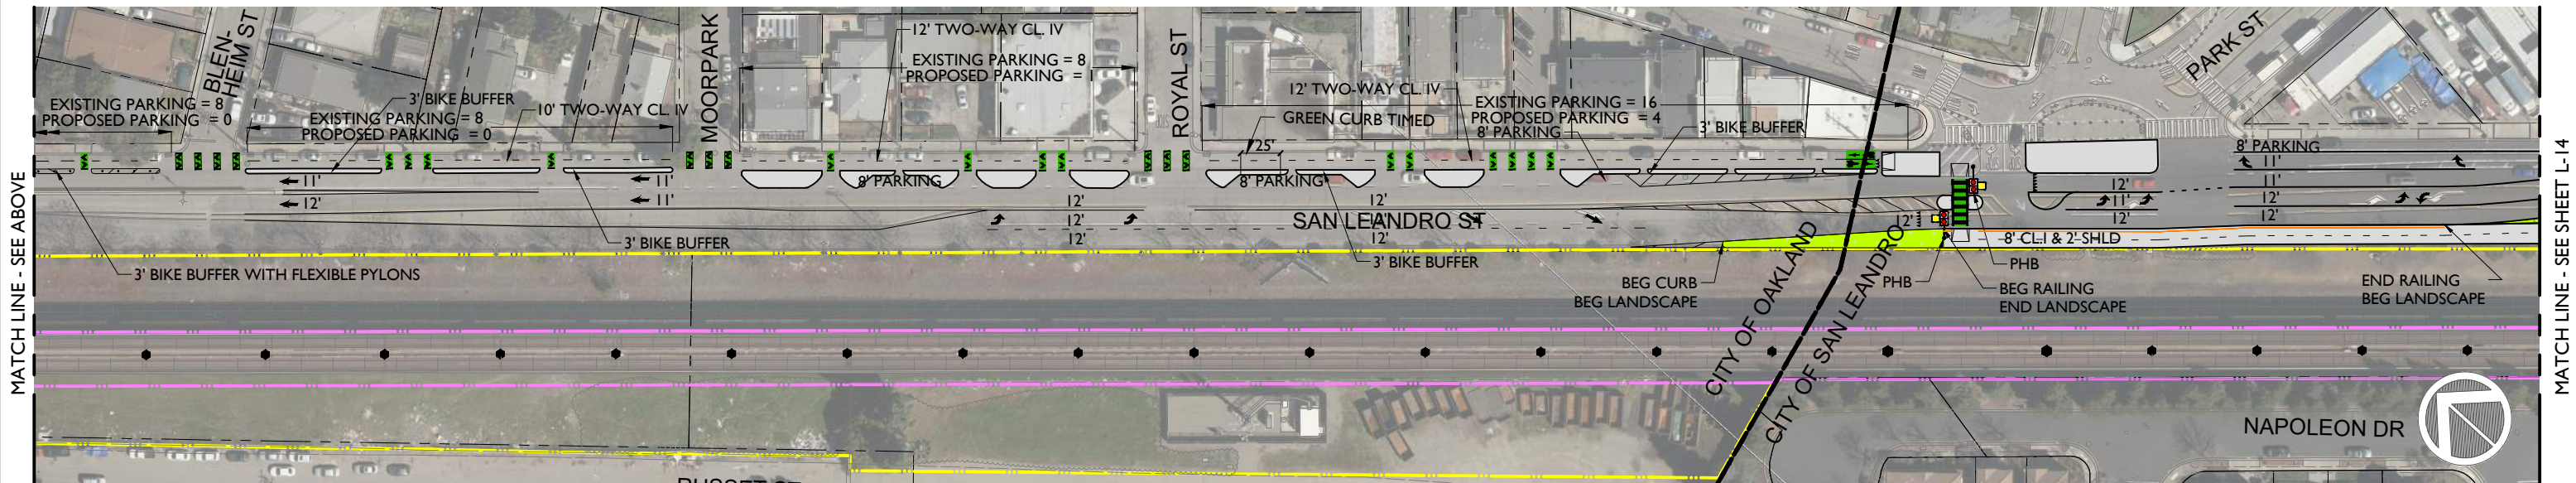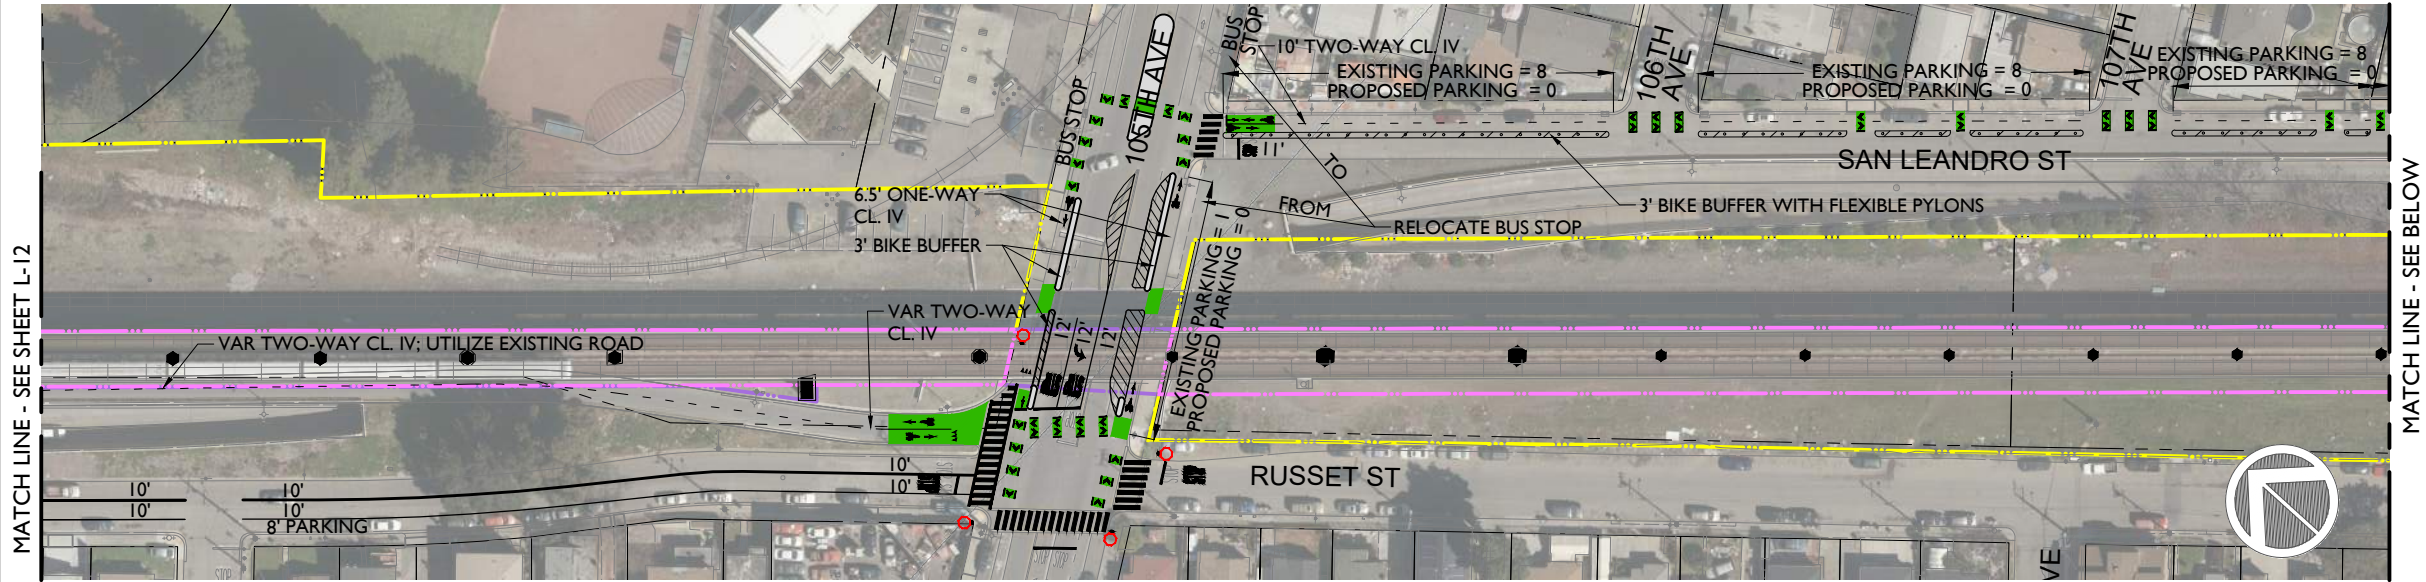

DRAFT



LEGEND	
	RAILING
	FENCE
	RRFB
	PHB
	TRAFFIC SIGNAL-PR
	TRAFFIC SIGNAL-EX
	TRAFFIC SIGNAL-MOD
	STOP SIGN-PR
	STOP SIGN-EX
	STOP SIGN-MOD
	BART COLUMN
	SIDEWALK/RAISED ISLAND
	TEXTURED CONCRETE
	LANDSCAPE MEDIAN
	GREEN BIKE LANE SURFACE
	UPRR
	BART
	BART JOINT USE EASEMENT (CITY)
	BART JOINT USE EASEMENT (UPRR)
	PARCEL LINES

**EAST BAY GREENWAY**

**LAKE MERRITT BART TO SAN LEANDRO BART**


Concept Plan

CADD FILENAME 1457001-PH1-L002	
DATE 03/03/2023	SCALE 1" = 100' (Half-Size)
ALAMEDA CTC PROFESSIONAL SERVICES AGREEMENT NO.	A15-0030
ALAMEDA CTC PROJECT NO. 1587.00	SHEET NO. L-13


c:\ad\bl\p\work\esgagn\west\0106659

GENERAL NOTE:


1. ALL RAISED BIKE BUFFERS SHALL HAVE INTERMITTENT GAPS FOR DRAINAGE PURPOSES.
2. DESIGN SHOWN IS SUBJECT TO REVIEW BY FIRE MARSHALL.

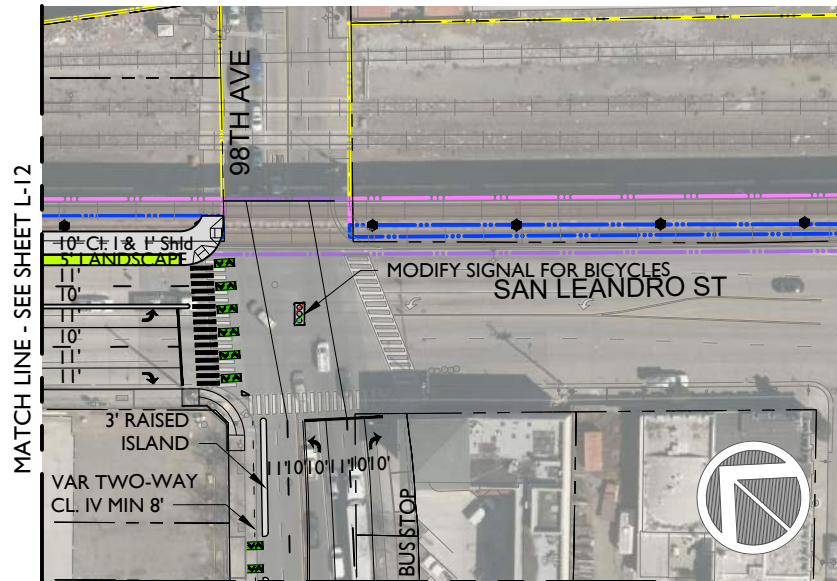

MATCH LINE - SEE RIGHT

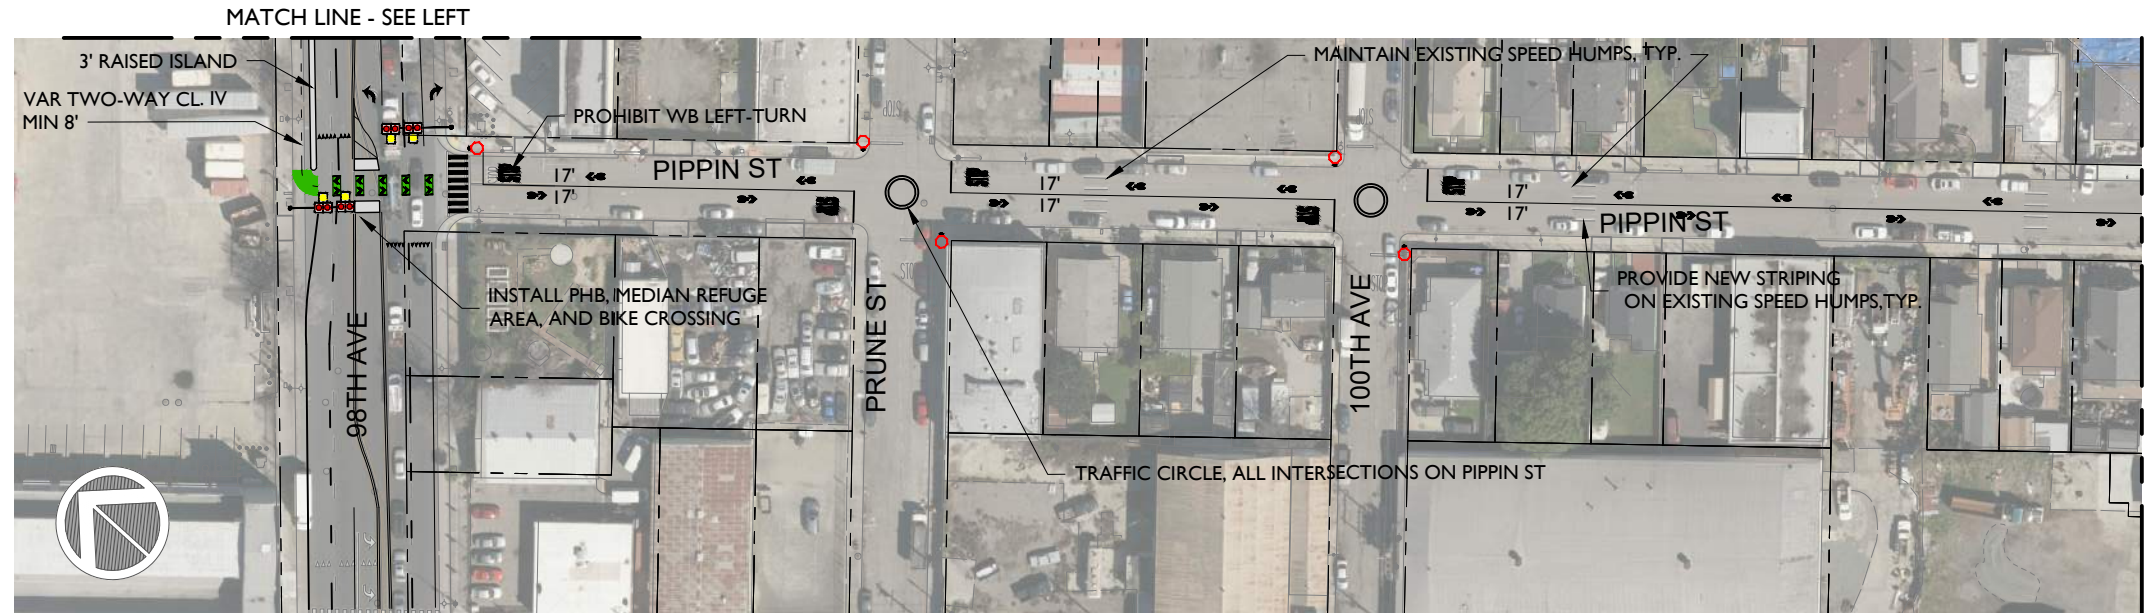


PIPPIN STREET ALIGNMENT OPTION

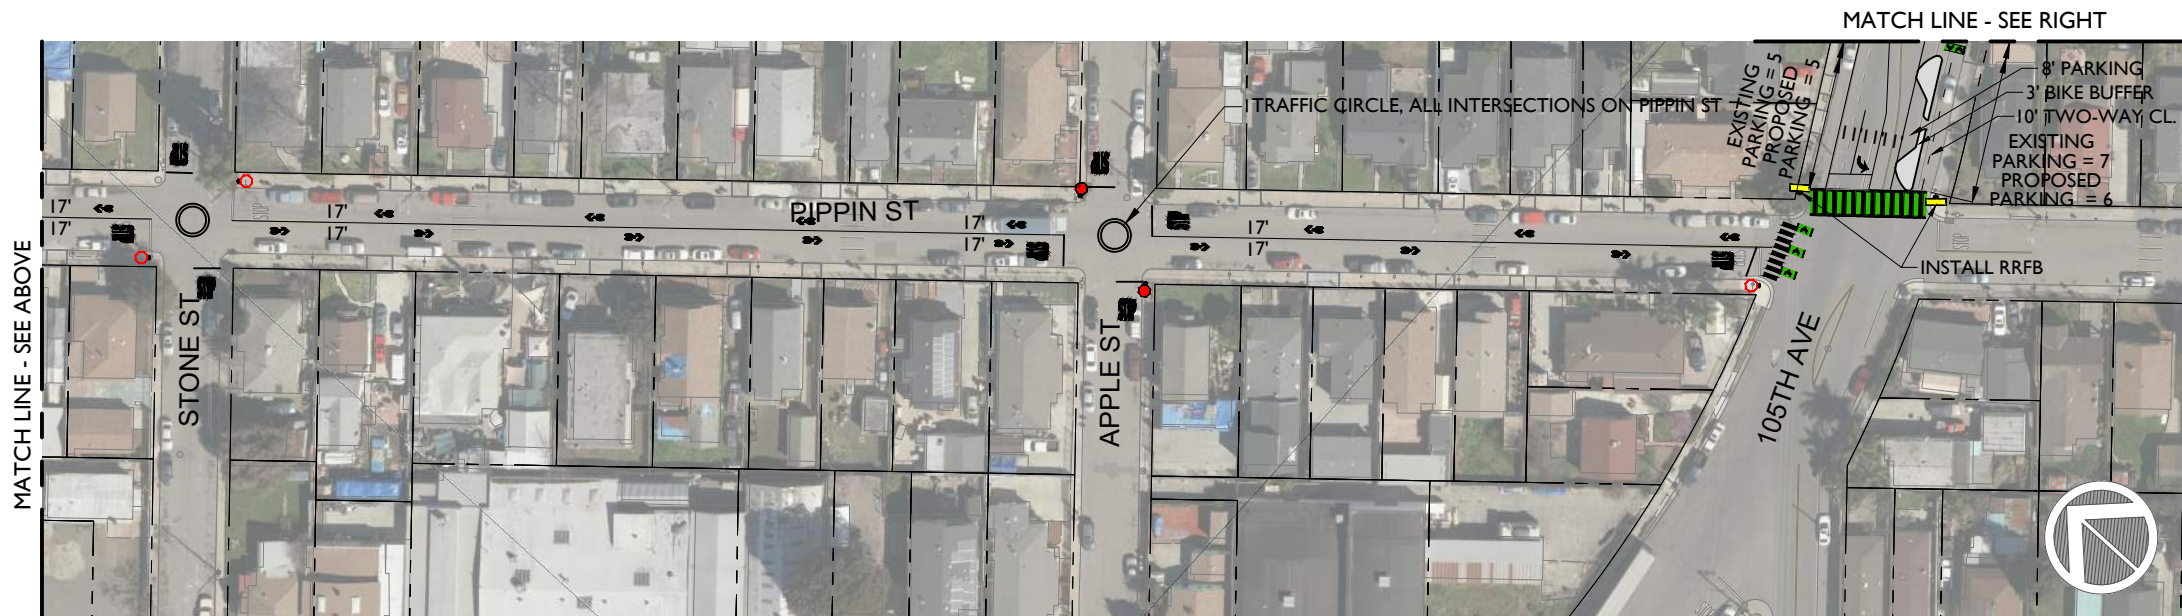

PIPPIN STREET ALIGNMENT OPTION

DRAFT

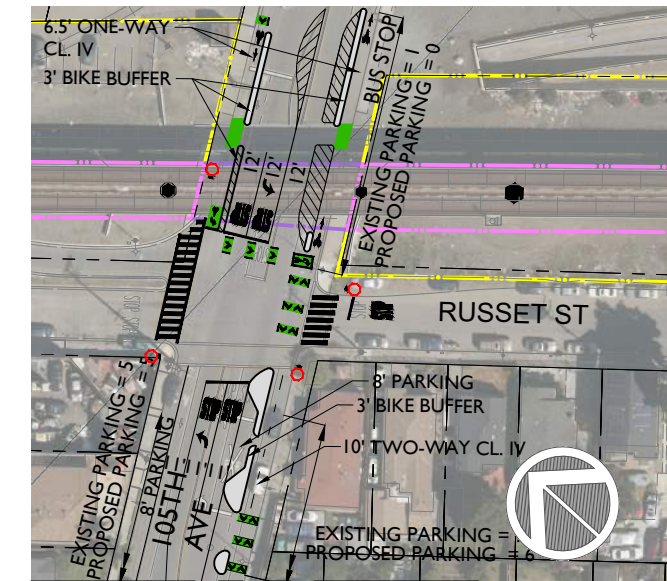

MATCH LINE - SEE LEFT


LEGEND	
	RAILING
	FENCE
	RRFB
	PHB
	TRAFFIC SIGNAL-PR
	TRAFFIC SIGNAL-EX
	TRAFFIC SIGNAL-MOD
	STOP SIGN-PR
	STOP SIGN-EX
	STOP SIGN-MOD
	BART COLUMN
	SIDEWALK/RAISED ISLAND
	TEXTURED CONCRETE
	LANDSCAPE MEDIAN
	GREEN BIKE LANE SURFACE
	UPRR
	BART
	BART JOINT USE EASEMENT (CITY)
	BART JOINT USE EASEMENT (UPRR)
	PARCEL LINES

**EAST BAY GREENWAY**

**LAKE MERRITT BART TO SAN LEANDRO BART**

Concept Plan

CADD FILENAME 1457001-PH1-L002	SCALE 1" = 100' (Half-Size)
DATE 01/19/2023	SHEET NO. L-12a
ALAMEDA CTC PROFESSIONAL SERVICES AGREEMENT NO. A15-0030	SHEET NO. L-12a
ALAMEDA CTC PROJECT NO. 1587.00	

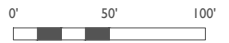


c:\addb\pwworkspace\westad\106659




GENERAL NOTE:

1. ALL RAISED BIKE BUFFERS SHALL HAVE INTERMITTENT GAPS FOR DRAINAGE PURPOSES.
2. DESIGN SHOWN IS SUBJECT TO REVIEW BY FIRE MARSHALL.

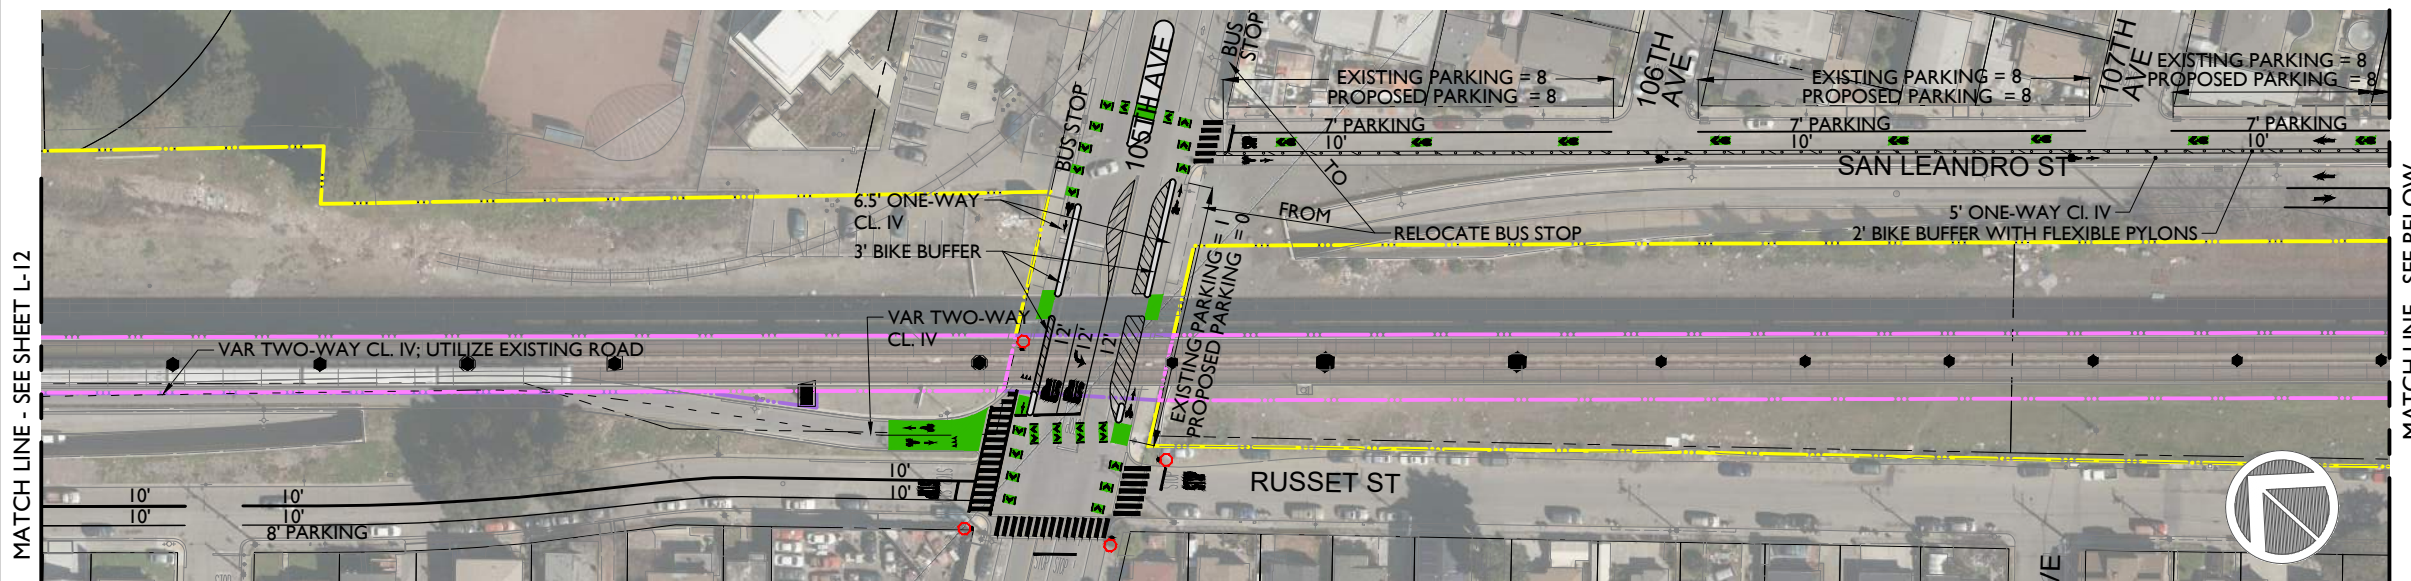

CONTRAFLOW FROM I05TH AVE TO MOORPARK ST ALIGNMENT OPTION

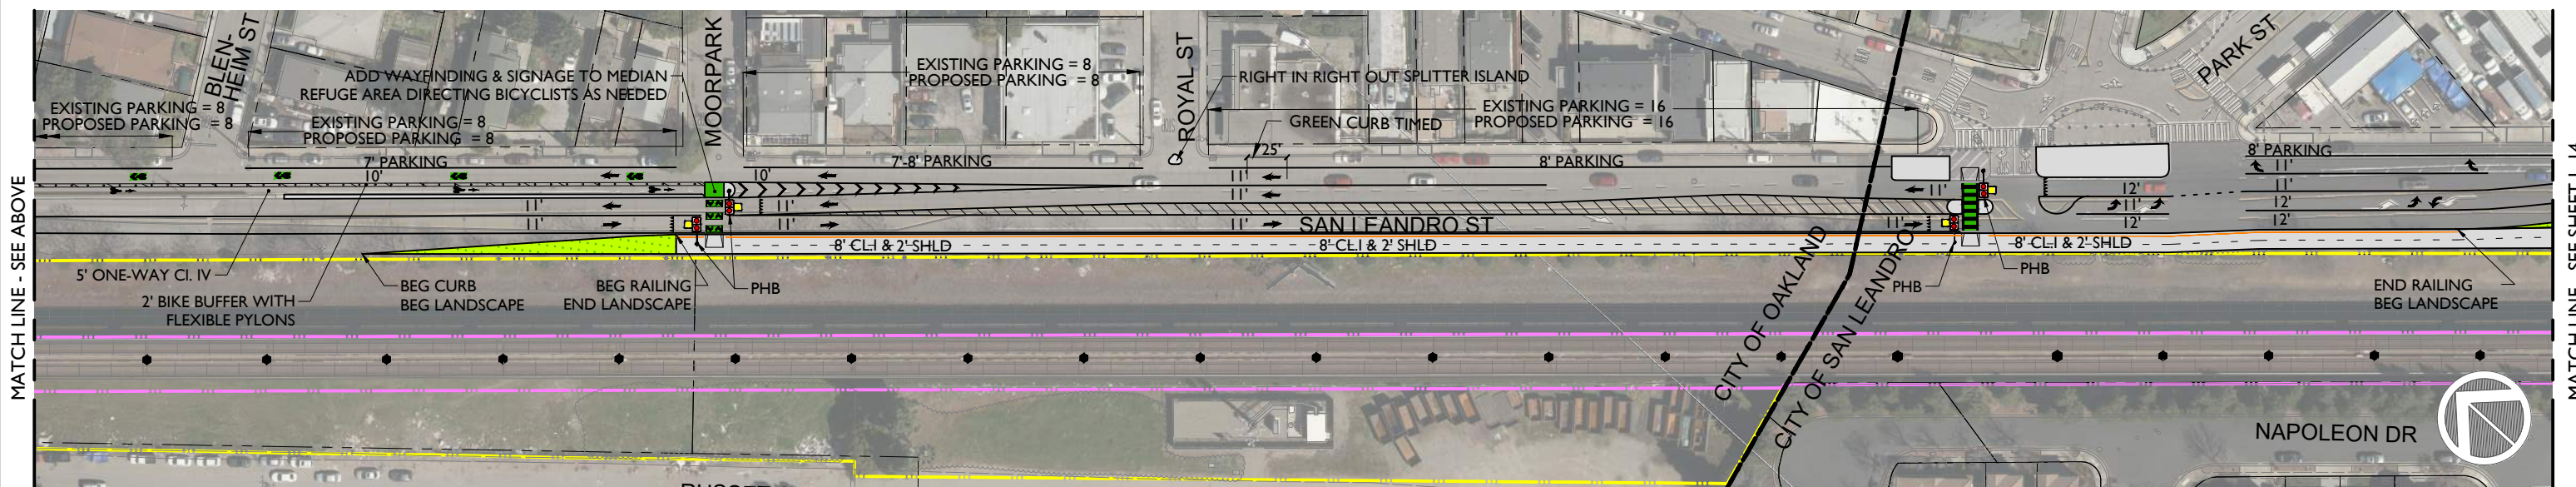

CONTRAFLOW FROM I05TH AVE TO MOORPARK ST ALIGNMENT OPTION

**DRAFT**



LEGEND	
	RAILING
	FENCE
	RRFB
	PHB
	TRAFFIC SIGNAL-PR
	TRAFFIC SIGNAL-EX
	TRAFFIC SIGNAL-MOD
	STOP SIGN-PR
	STOP SIGN-EX
	STOP SIGN-MOD
	BART COLUMN
	SIDEWALK/RAISED ISLAND
	TEXTURED CONCRETE
	LANDSCAPE MEDIAN
	GREEN BIKE LANE SURFACE
	UPRR
	BART
	BART JOINT USE EASEMENT (CITY)
	BART JOINT USE EASEMENT (UPRR)
	PARCEL LINES

**EAST BAY GREENWAY**  
**LAKE MERRITT BART TO SAN LEANDRO BART**  
Concept Plan

CADD FILENAME 1457001-PH1-L002	
DATE 03/03/2023	SCALE 1" = 100' (Half-Size)
ALAMEDA CTC PROFESSIONAL SERVICES AGREEMENT NO. 1587.00	A15-0030 SHEET NO. L-13b