

FILED  
OFFICE OF THE CITY CLERK  
OAKLAND

2013 MAY 30 PM 4: 22

APPROVED AS TO FORM AND LEGALITY  
  
ORSA COUNSEL

## OAKLAND REDEVELOPMENT SUCCESSOR AGENCY

RESOLUTION NO. 2013, 020

---

**AN OAKLAND REDEVELOPMENT SUCCESSOR AGENCY (ORSA) RESOLUTION APPROVING THE LONG-RANGE PROPERTY MANAGEMENT PLAN FOR THE OAKLAND ARMY BASE, AND AUTHORIZING THE TRANSFER OF ARMY BASE PARCEL E AND THE QUITCLAIM OF ANY OTHER ORSA INTEREST IN THE ARMY BASE TO THE CITY OF OAKLAND PURSUANT TO THE PLAN**

**WHEREAS**, pursuant to Health and Safety Code section 34173(d), the Oakland Redevelopment Successor Agency ("ORSA") is the successor agency to the Redevelopment Agency of the City of Oakland; and

**WHEREAS**, Health and Safety Code Section 34191.5 requires ORSA to prepare a long-range property management plan that addresses the disposition and use of property that was owned by the Redevelopment Agency of the City of Oakland when it was dissolved; and

**WHEREAS**, the Redevelopment Agency of the City of Oakland, to satisfy its enforceable obligations to the U.S. Department of the Army ("Army") and the California Department of Toxic Substances Control ("DTSC") under the terms of the Economic Development Conveyance with the Army and Consent Agreement with DTSC, transferred its ownership of the Oakland Army Base to the City of Oakland prior to dissolution; and

**WHEREAS**, one 16.73 acre parcel, known as Parcel E, was subject to the public trust and could not be transferred in a timely manner due to the need for California State Lands Commission approval; and therefore Parcel E is now owned and controlled by ORSA; and

**WHEREAS**, in accordance with discussions with the California Department of Finance, staff has prepared and submitted a Long-Range Property Management Plan for the Oakland Army Base; and

**WHEREAS**, the Long-Range Property Management Plan for the Oakland Army Base calls for the transfer of Parcel E to and retention by the City of Oakland for future development; and

**WHEREAS**, the Long-Range Property Management Plan for the Oakland Army Base concludes that Parcel E has no market value and is subject to obligations to the Army and the DTSC for remediation and redevelopment of the full Oakland Army Base; and

**WHEREAS**, the Long-Range Property Management Plan for the Oakland Army Base also includes the City-owned portions of the Oakland Army Base in this Plan for the purpose of clearing up title, allowing completion of remediation and redevelopment, and completing any remaining process required by the California Department of Finance in accordance with AB 1484; and

**WHEREAS**, the Long-Range Property Management Plan for the Oakland Army Base concludes that the City-owned portions of the Oakland Army Base have no market value to ORSA and are subject to obligations to the Army and the DTSC for remediation and redevelopment of the full Oakland Army Base; and

**WHEREAS**, the Long-Range Property Management Plan for the Oakland Army Base calls for the quitclaim of ORSA's remaining interest, if any, in the City-owned Army Base parcels to the City for future development; and

**WHEREAS**, approval of the Long-Range Property Management Plan for the Oakland Army Base will allow ORSA to divest of remediation and redevelopment obligations and the City of Oakland and the selected developer to proceed with public improvements to Parcel E and the rest of the Oakland Army Base and potential subsequent development and reuse of Parcel E and the rest of the Oakland Army Base consistent with the enforceable obligations to the Army and DTSC; and

**WHEREAS**, ORSA has determined it is in the best interest of ORSA and the City to proceed with public improvements to Parcel E and potential subsequent development and reuse of Parcel E; and

**WHEREAS**, development of Parcel E is part of the redevelopment of the former Oakland Army Base, which is a project identified in the implementation plan for the Oakland Army Base Redevelopment Plan and Oakland Army Base Reuse Plan; and

**WHEREAS**, Health and Safety Code Section 34191.5(c)(2)(A) provides that if the long-range property management plan directs the use of the property for a project identified in an approved redevelopment plan, the property shall transfer to the City; and

**WHEREAS**, on June 19, 2012 the City Council and the Redevelopment Agency certified the Environmental Impact Report (the “EIR”) for the Oakland Army Base redevelopment project; and

**WHEREAS**, the EIR provides a project-level analysis of the environmental impacts of the project and supports all levels of approval necessary to implement the project; and

**WHEREAS**, the adoption of the Long-Range Property Management Plan for the Oakland Army Base and the transfer of Parcel E to the City and the quitclaim of any remaining ORSA interests would not result in any significant effect that has not already been analyzed in the EIR, and there will be no significant environmental effects caused by this action that have not already been analyzed in the EIR; and

**WHEREAS**, the ORSA board hereby finds and determines on the basis of substantial evidence in the record that none of the circumstances necessitating preparation of additional environmental review, as specified in CEQA and the CEQA Guidelines, including, without limitation, Public Resources Code Section 21166 and CEQA Guidelines Sections 15162 or 15163 are present in that (1) there are no substantial changes proposed in the project or the circumstances under which the project is undertaken that would require major revisions of the EIR due to the involvement of new significant environmental effects or a substantial increase in the severity of previously identified significant effects; and (2) there is no “new information of substantial importance,” as defined in CEQA Guidelines Section 15162(a)(3); and

**WHEREAS**, each as a separate and independent basis, this action is exempt from CEQA pursuant to CEQA Guidelines Sections 15183 (projects consistent with General Plan and Zoning), and 15061(b)(3) (no significant effect on the environment); now, therefore, be it

**RESOLVED:** That ORSA hereby approves and adopts the Long-Range Property Management Plan for the Oakland Army Base, in substantially the form attached to this Resolution as *Exhibit A*, for submission to the Oakland Oversight Board and the California Department of Finance for review and approval per state law; and be it

**FURTHER RESOLVED:** That the Long-Range Property Management Plan for the Oakland Army Base shall be effective upon issuance of a finding of completion to ORSA by the California Department of Finance pursuant to Health and Safety Code Section 34179.7; and be it

**FURTHER RESOLVED:** That the ORSA Administrator is authorized to transfer Parcel E to the City of Oakland for future development; and be it

**FURTHER RESOLVED:** That the transfer shall be contingent on State Lands Commission approval of the transfer; and be it

**FURTHER RESOLVED:** That the ORSA Administrator is further authorized to quitclaim any remaining ORSA interests in the Oakland Army Base to the City of Oakland; and be it

**FURTHER RESOLVED:** That the ORSA Administrator or her designee shall cause to be filed with the County of Alameda a Notice of Exemption for this action; and be it

**FURTHER RESOLVED:** That the ORSA Administrator is further authorized to revise the Long-Range Property Management Plan for the Oakland Army Base based on changes required as part of the state and/or Oversight Board review and approval process, and take whatever action is necessary with the respect to the Long-Range Property Management Plan for the Oakland Army Base and the disposition of Parcel E consistent with this Resolution and its basic purposes.

JUN 18 2013

IN SUCCESSOR AGENCY, OAKLAND, CALIFORNIA, \_\_\_\_\_, 20\_\_

**PASSED BY THE FOLLOWING VOTE:**

AYES - BROOKS, GALLO, GIBSON MCELHANEY, KALB, KAPLAN, REID, SCHAAF,  
AND CHAIRPERSON KERNIGHAN - 8

NOES - 0

ABSENT - 0

ABSTENTION - 0

ATTEST:


  
LATONDA SIMMONS  
ORSA SECRETARY

EXHIBIT A

Long-Range Property Management Plan for Oakland Army Base

*(attached)*

# CITY OF OAKLAND

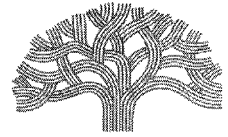

250 FRANK H. OGAWA PLAZA OAKLAND, CALIFORNIA 94612-2033

Office of Neighborhood Investment

(510) 238-3541  
 FAX (510) 238-2240  
 TDD (510) 238-3254

## LONG-RANGE PROPERTY MANAGEMENT PLAN

### OAKLAND ARMY BASE

#### Introduction

On June 27, 2012, Governor Brown signed into law Assembly Bill 1484 (AB 1484), a budget trailer bill that makes changes to the redevelopment agency dissolution process implemented by Assembly Bill 1X 26. AB 1484 requires all successor agencies to develop long-range property management plans that address the disposition and use of former redevelopment agency property. This document is the Long-Range Property Management Plan for Parcel E at the former Oakland Army Base, owned by the Oakland Redevelopment Successor Agency (“ORSA”), as well as the remainder of ORSA's interest in the Oakland Army Base, owned by the City of Oakland.

Health and Safety Code Section 34191.5(c) requires that the plan include certain information, as well as address the use or disposition of the property. The required information is provided below.

*The date of the acquisition of the property and the value of the property at that time, and an estimate of the current value of the property.*

	Gateway Area	Street	Parcel Number	Date of Acquisition	Value at Acquisition	Current Estimated Value	Area
1	Parcel E	Burma Rd	0000-0507-001-07	8/7/2003	No cost EDC	\$0	16.73 ac
2	City Army Base parcels	Burma Rd Maritime St Wake Ave	018-0507-001-10 018-0507-001-11 018-0507-004-01 018-0507-004-04 018-0507-005 018-0507-006 018-0507-007 018-0507-008	8/7/2003 from Army to RDA; 1/31/12 from RDA to City	No cost EDC	\$0	152.32 ac

In 2003, to enable local economic development and job creation, pursuant to the federal base reuse law (“BRAC”, Section 2903 of Title XXIX of Public Law 101-510), the U.S. Army transferred the decommissioned Oakland Army Base to the Oakland Base Reuse Authority (“OBRA”), a joint powers authority consisting of the City, the Redevelopment Agency of the City of Oakland (“RDA”), and the County of Alameda, via a No-Cost Economic Development Conveyance (“EDC”). The terms of this conveyance were provided in a 2002 EDC Memorandum of Agreement (“EDC MOA”) between the Army, OBRA, and the RDA.

The EDC MOA anticipated that OBRA would dissolve after completion of the transfer, and its interests and obligations would be assumed by the RDA. As anticipated, in 2006 and 2007, OBRA conveyed its interest in the property to the RDA, and the RDA assumed all obligations, including those associated with the EDC MOA and related transfer documents.

The Army Base property, other than Parcel E, was transferred to the City in 2012 by grant deed. This transfer was determined by the State Controller, as part of its review of asset transfers per Health and Safety Code Section 34167.5, to be an allowable transfer. See *Attachment A*. The inclusion of the City-owned property in this Plan, and ORSA’s transfer of any remaining interest, if any, in these parcels is done for the purpose of clearing up title, allowing completion of remediation and redevelopment, and completing any remaining process required by the California Department of Finance in accordance with AB 1484.

***The purpose for which the property was acquired.***

Parcel E is part of the Gateway Development Area (“GDA”) portion of the former Army Base. The GDA, the largest piece of undeveloped land in Oakland, is located within the Oakland Army Base Redevelopment Project Area, which is separated from the West Oakland Redevelopment Project Area by I-880 and various railroad tracks. West Oakland was severely impacted by the closure of the Army Base, which at the time of closure employed more than 1,800 civilians, many from the West Oakland community. One of the primary goals for redevelopment of the Army Base is economic development and the creation of jobs with potential for advancement. The Army Base property was acquired from the Army for the express purpose of promoting economic development. It should be noted that the development of Parcel E is limited to Tidelands Trust consistent uses (maritime, ancillary maritime and public access related uses). Parcel E and the City-owned Army Base parcels are subject to the restrictions and requirements of the EDC MOA.

***Parcel data, including address, lot size, and current zoning in the former agency redevelopment plan or specific, community, or general plan.***

Parcel E is approximately 16.73 acres in area. This parcel does not have a specific address. The Assessor’s Parcel Number for Parcel E is 018-0507-001-07. Parcel E is zoned IG, General Industrial. The IG zone allows heavy industrial and manufacturing uses, transportation facilities, warehousing and distribution, and similar and related supporting uses. The City-owned Army Base parcels are approximately 152.32 acres in area. These parcels do not have a specific address. The Assessor’s Parcel Numbers are: 018-0507-001-10, 018-0507-001-11, 018-0507-004-01, 018-0507-004-04, 018-0507-005, 018-0507-006, 018-0507-007 and 018-0507-008. These parcels are zoned IG, General Industrial and CIX-1 Commercial Industrial Mixed Use. The proposed use of Parcel E and the rest of the Army Base parcels are consistent with the City’s

General Plan, the Oakland Army Base Redevelopment Plan, including its five-year implementation plan, and the Final Base Reuse Plan, all of which have included extensive community engagement processes.

***An estimate of the current value of Parcel E including, if available, any appraisal information.***

The current estimated value of Parcel E is less than \$0, i.e., Parcel E has a negative market value considering its current condition.

The Army Base property, which includes the approximately 16.73-acre Parcel E, has been comprehensively appraised a few times during the development process. The first was an appraisal in 2003 which valued the 280-acre Army Base at \$105.5 million or \$8.63 per square foot. The 2003 appraisal listed 15 assumptions and 9 limiting conditions, including an infrastructure cost estimate of \$26.5 million or \$2.18 per square foot. Additionally, the \$26.5 million cost estimate was based on 2003 construction costs.

In 2006, an Army Base appraisal for the State Lands Commission (SLC) legislation and Army Base Exchange Agreement was completed. The 2006 appraisal contained 25 assumptions and limiting conditions, including the same \$2.18 per square foot infrastructure cost estimate. This cost was based on 2006 construction costs. The 2006 appraisal estimated the Army Base value at \$1500 per square foot.

These two appraisals provide a starting point for an estimate of the current value of Parcel E. However, both appraisal are pre-2007/2008 economic recession/depression, are old and outdated and do not provide a full accounting of the correct costs of mitigating all site constraints. The current, correct cost of site mitigations, including infrastructure costs should include the following: existing infrastructure master plan and design, existing buildings, hazardous materials, poor soil conditions, obsolete utilities, substandard roads, poor rail infrastructure, labor relations, community benefits and CEQA compliance. These costs to cure/mitigate total an estimated cost to cure of \$525 million or \$43.23 per square foot (total acreage being 265 acres - all Army Base property now owned by the Port and City). The cost to cure estimates were prepared by the City and its consultants for the Oakland Army Master Plan Design Set, which was approved in conjunction with the Oakland Army Lease Disposition and Development Agreement and the Amended and Restated Cost Sharing Agreement.

Using either \$8.63 per square or the \$15.00 per square foot value, including the \$2.18 infrastructure assumption, the appraised value of Parcel E without factoring in the cost of site mitigations would be \$10.81 (2003 appraisal) or \$17.18 (2006 appraisal), which would equate to \$7.4 million or \$12.5 million in value respectively. Using \$43.23 per square foot as the correct cost to cure site mitigations, the total cost to cure for Parcel E is \$31.5 million, which results in a negative market value for Parcel E in excess of -\$19 million.

In addition, Parcel E is subject to remediation requirements contained in the EDC MOA and ESCA, as contained in a 2002 Consent Agreement with the California Department of Toxic Substances Control ("DTSC"). As noted in the January 17, 2013 letter from DTSC, attached as ***Attachment B***, the state will continue to hold ORSA jointly and severally liable for the remediation of the Base until the property is transferred to the City. This obligation further



reduces the value of Parcel E. See discussion below for a description of the environmental contamination at the Base.

The current estimated value of ORSA's remaining interest in the City-owned Army Base parcels is \$0; i.e., it has a negative value to ORSA, as ORSA's only remaining interest are obligations arising from ORSA's joint and several liability for remediation, discussed below.

***An estimate of any lease, rental, or any other revenues generated by the property, and a description of the contractual requirements for the disposition of those funds.***

Parcel E is currently occupied and used by Foss Maritime Company and the California Department of Transportation ("Caltrans"), as well as Caltrans' Bay Bridge Construction Project contractors. Foss Maritime Company is on a month-to-month lease agreement and its monthly rent is \$4,500. Caltrans and its contractors occupy the approximately nine -acre western portion of Parcel E and another 17-acre portion of Army Base property known as the West Gateway Development Area under a Temporary Construction Easement recorded in 2002. The City and its predecessors-in-interest have received litigation settlement funds from Caltrans for the 2002 taking and its delay to the development and revenue production of this 26-acre property. The City plans to terminate the Foss Maritime Company lease to commence the Army Base Infrastructure Project sometime in 2013. The City will not be collecting revenues until it enters into ground leases for new development on the Army Base.

The consideration for conveying the EDC Property to OBRA and subsequently to the Redevelopment Agency was OBRA's and the Redevelopment Agency's agreement (1) to complete the environmental remediation of the EDC Property and achieve regulatory closure, as defined in the Environmental Service Cooperative Agreement (ESCA) among the Army, OBRA, and the Redevelopment Agency, and (2) to commit all EDC Property Proceeds to the economic development of the EDC Property during the Reinvestment Period. The EDC MOA allows the following uses:

- (1) Road construction
- (2) Transportation management facilities
- (3) Storm and sanitary sewer construction
- (4) Police and fire protection facilities and other public facilities
- (5) Utility construction
- (6) Building rehabilitation
- (7) Historic property preservation
- (8) Pollution prevention equipment or facilities
- (9) Demolition
- (10) Disposal of hazardous materials generated by demolition
- (11) Landscaping, grading, and other site improvements
- (12) Planning for or the marketing of redevelopment and reuse of the former OARB

In addition, the EDC MOA provides for environmental remediation costs and investments made outside the boundaries of the former Base if they are directly related to the list of purposes and directly benefit economic development and job generation objectives.

If at the end of the Reinvestment Period, OBRA or the Redevelopment Agency has not reinvested the EDC Property Proceeds in accordance with the EDC MOA or demonstrated to the Army's satisfaction that they will be, all such amounts become payable to the Army. Prior to the end of the Reinvestment Period on August 7, 2012, the Redevelopment Agency submitted to the Army a Reinvestment Plan that committed EDC Property Proceeds to the completion of environmental remediation, master planning, CEQA documentation, site preparation, and infrastructure development.

On June 11, 2011, the Redevelopment Agency and the Port of Oakland entered into a Cost Sharing Agreement which committed the Agency to invest up to \$32 million in eligible Trade Corridor Improvement Fund ("TCIF") expenditures on the former Army Base in return for up to \$62 million of the Port's \$242 million TCIF allocation. Eligible expenditures include site remediation, planning and design, and construction of backbone infrastructure. On June 19, 2012, the City and the Port executed an Amended and Restated Cost Sharing Agreement which committed the City to invest up to \$54.5 million on TCIF eligible expenditures in return for up to \$176.3 million of the TCIF allocation.

On August 22, 2012, the California Transportation Commission amended its Project Baseline Agreement with the Port for the TCIF Program to include add the City as a party and signatory to the agreement and to revise the project scope to reflect that the bulk of the TCIF allocation will be used for the City site preparation and backbone infrastructure.

There are no lease or other revenues accruing to ORSA from the City-owned Army Base parcels.

***The history of environmental contamination, including designation as a brownfield site, any related environmental studies, and history of any remediation efforts.***

Environmental contamination from past Army Base activities and older industrial uses was found and characterized during City/Agency and Port investigation and testing. The former Base is currently being remediated under a joint City-Port program to commercial and industrial standards under a Remedial Action Plan ("RAP") and a Risk Management Plan ("RMP") approved by the DTSC". These agreements, as well as a DTSC-approved Covenant to Restrict Use of Property ("CRUP"), establish the clean-up goals and reporting procedures, restrict the uses of the former Army Base property, and are binding on eventual developers and future owners of the property.

See ***Attachment C*** for a list of all the Environmental Assessment Reports for the GDA (current as of May 2012).

***A description of the property's potential for transit-oriented development and the advancement of the planning objectives of the successor agency.***

As part of the 2003 transfer of the Army Base properties from the federal government, the State of California required a Covenant to Restrict Use of Property (CRUP) to be recorded against the Army Base property. The CRUP prohibits the Army Base property, including Parcel E and the City-owned Army Base parcels, from residential development or residential uses. Therefore, the property is not suitable for transit-oriented development.

***A brief history of previous development proposals and activity, including the rental or lease of property.***

Following Base closure, OBRA engaged in a series of planning processes that culminated in the Final Reuse Plan for the Oakland Army Base, adopted on July 31, 2002. As a result of the planning process and negotiations, in August 2006, approximately 170 acres of the former Army Base, including Parcel E, were conveyed to the Redevelopment Agency to comprise the Gateway Development Area (“GDA”) and 220 acres to the Port of Oakland for its Port Development Area.

In preparation for the Agency assuming ownership of the GDA, OBRA undertook additional predevelopment planning to create a refined list of potential uses for the site, identify evaluation criteria and develop site plan alternatives to assist the Agency in defining its property disposition program and a developer solicitation process. In March 2005, OBRA hired a consultant team led by Design, Community & Environment (“DC&E”) to assist with the planning process. DC&E was supported by Bay Area Economics (“BAE”) for economic, market and fiscal analysis and SMWM for site design. In June 2005, DC&E issued an *Interim Report*, which provided a market scan of 25 potential uses, a draft of a detailed opportunities and constraints report, and four site alternatives.

Following conveyance of the GDA to the Agency, City Council directed staff to update the land use planning, including revising the *Interim Report* to correspond with current conditions and soliciting input from community stakeholders. Staff entered into a four-month series of workshops with the West Oakland Community Advisory Group (WOCAG). In addition, staff worked with the office of Mayor Ronald V. Dellums and the Oakland Metropolitan Chamber of Commerce to discuss the analysis of land uses being developed by their joint Oakland Partnership Initiative. City and Agency economic development and planning staff also met with consultants from DC&E and BAE to evaluate the site alternatives. DC&E incorporated the input into a *Final Report* issued in October 2007.

In the report, DC&E encapsulated the various land uses it had analyzed into four conceptual site alternatives. These alternatives, intended to present the Agency with distinct, yet viable alternative visions for the Gateway Area, are designated as:

1. **Eco-Oakland**, which focuses on providing flexible, primarily light industrial land uses that support the green technology and economic development initiatives of the City of Oakland;
2. **Destination Oakland**, which provides a signature retail destination for Oakland and Bay Area residents that capitalizes on the almost 300,000 cars per day that pass by the site;
3. **Gateway Oakland**, which also capitalizes on the site’s high visibility and access to transportation to attract advanced technologies and creative industries;
4. **Mixed Use Oakland**, which combines elements of Destination Oakland and Gateway Oakland, with the largest emphasis on logistics and other maritime serving uses to build on synergies with the Port.

In January 2008, the Redevelopment Agency initiated an RFQ/RFP process to identify a master developer for the GDA. The process resulted in the selection of AMB/California Capital Group (reorganized as Prologis/CCIG) and a development strategy for the GDA, which is to align GDA development with the Port’s operations and long-term expansion plans. Doing so will give the GDA regional or national reach and better position it to obtain regional and national support.

The City has entered into a Lease Disposition and Development Agreement (“LDDA”) with Prologis/CCIG for the development of a trade and logistics center on the City-owned Army Base parcels and Parcel E. The development will create an estimated 1,840 – 2,330 new on-site jobs, and indirectly support an additional 3,140 – 4,225 jobs throughout the region.

The City’s Project and separate portion to be constructed by the Port will be funded in part by a Trade Corridor Improvement Fund (“TCIF”) grant: (a) the City’s construction of approximately \$247 million in new public infrastructure improvements (streets, utilities, wharf and rail) necessary for the development of the City’s and the Port’s respective portions of the former Oakland Army Base property (the “City Project”) and (b) the Port’s construction of Phase 1 of the new port rail terminal that will serve development to be located on the City and Port properties (the “Port Project”). While the City Project and the Port Project are the subject of the same Project TCIF Baseline Agreement, they are the subject of two different funding allocations.

The following chart summarizes the sources of funds (listed in millions) for the development of the City Project and the Port Project:

Project Segments	TIGER Grant	Port Match	City Match	Private Match	Total TCIF Grant	Total
1. Remediation		\$ 5.7	\$ 5.7			\$ 11.4
2. Rail Access Imps & Manifest Yard		\$ 5.0	\$ 3.8		\$ 65.8	\$ 74.6
3. City Site & Backbone Infrastructure			\$ 45.0	\$ 25.9	\$176.3	\$247.2
4. Recycling Facilities				\$ 46.6		\$ 46.6
5. Logistics				\$ 99.4		\$ 99.4
6. Unit Train Support Yard	\$ 15.0	\$ 5.0				\$ 20.0
<b>Totals</b>	<b>\$ 15.0</b>	<b>\$ 15.7</b>	<b>\$ 54.5</b>	<b>\$171.9</b>	<b>\$242.1</b>	<b>\$499.2</b>
% of Total	3%	3.2%	10.9%	34.4%	48.5%	100%
% of TCIF Grant Match		6.5%	22.5%	71%	100%	

The TIGER grant was awarded to the Port in 2012 (TIGER IV funding) and the Port and City funds are either currently in hand or will be funded through the City’s proposed sale of the “North Gateway” portion of the former Oakland Army Base property. The balance of the project is proposed to be funded by the TCIF grant and private matching dollars provided through the LDDA and the development of the North Gateway property.

Under the TCIF Baseline Agreement, the City and the Port will have until August of 2020 to deliver evidence of the required matching funds. The various sources of the matching funds are outlined in the table above. The “Private Match” funds will be supplied by the developers’ construction of vertical improvements on the City property (logistics and recycling facilities).

The Port of Oakland received their TCIF allocation in the amount of \$65.8 million in October 2012. On May 7, 2013, the California Transportation Commission (“CTC”) unanimously approved the City of Oakland’s TCIF grant allocation in the amount of \$176.3 million. The deconstruction of above grade structures is scheduled to begin in July 2013. Site preparation and the construction of major infrastructure improvements are scheduled to commence in September 2013.

***The use or disposition of the property, which could include: 1) the retention of the property for governmental use, 2) the retention of the property for future development, 3) the sale of the property, or 4) retention of the property to fulfill an enforceable obligation.***

Parcel E will be transferred to the City of Oakland to be retained and used by the City for future development, along with future development of the rest of the GDA as described above. As noted above, this project has been identified in a number of approved redevelopment plans, including the Oakland Army Base Redevelopment Plan and its five-year implementation plan, the Final Base Reuse Plan, and the City’s General Plan.

The proposed use of Parcel E is as part of a new working waterfront and break bulk commodities terminal. See site plan attached as ***Attachment D***. The transition by the major U.S. ports to container terminal and mechanized operations has forced break bulk products, mainly commodities (e.g. lumber, coal, sulfur), to be transported via truck to vessel, or to operate from secondary, smaller ports (e.g. Stockton) both of which limit the capacity, decrease the efficiency and increase the cost of these types of bulk product shipping operations. The proposed Oakland Bulk Oversized Terminal, using Parcel E and other adjacent land, would link rail to vessel break bulk shipping operations.

Since Parcel E is Tidelands Trust parcel, transfer of Parcel E to the City will require the approval of the State Lands Commission.

ORSA’s remaining interest, if any, in the City-owned Army Base parcels will be quitclaimed to the City for future development as described above.

***Attachment A***, State Controller’s Summary of Review  
***Attachment B***, January 17, 2013 letter from DTSC  
***Attachment D***, Environmental Assessment Reports  
***Attachment D***, Proposed Preliminary Site Plan

**ATTACHMENT A**

City of Oakland Redevelopment Agency  
 Summary of Review

	Date	Description	Total	Allowable	Unallowable	Oversight Approval	Clawback
(1)	Various	Cash Transfers to City for Property	36,622,938	1,461,000	35,161,938	-	35,161,938
(2)	January 26, 2012	Army Base Transferred to City	83,627,000	83,627,000	-	-	-
(3)	January 26, 2012	Transfer of Property to the City	114,689,000	-	114,689,000	21,307,885	93,381,115
(4)	January 26, 2012	Transfer of Cash to the City	69,190,000	27,734,443	41,455,557	-	41,455,557
(5)	January 31, 2012	Army Base Transferred to City	444,691	444,691	-	-	-
(6)	January 31, 2012	Housing Assets Transferred to City	150,546,003	-	150,546,003	150,546,003	-
(7)	January 31, 2012	Assets Transferred to Successor RDA	274,738,638	274,738,638	-	-	-
			729,858,270	388,005,772	341,852,498	171,853,888	169,998,610
				53.16%	46.84%		23.29%

Explanation

- (1) RDA sent Cash to City for properties (Kaiser & 5 Other Properties) during unallowable period 01/01/11 to 01/31/2012  
 Any additional \$4,140,000 was identified in the DDR for transfers during 01/01/11 to 06/30/11 which were not originally identified by SCO Auditors
- (2) Army Base is Deemed an Allowable Transfer (\$48,940,000 Property & \$34,687,000 Cash)
- (3) On 03/18/2013 Oversight Board Approved Property Deemed to be Contractually Obligated to the City
- (4) \$27,413,443 in contracts were signed prior to 06/28/2011 + Additional \$321,000 identified after the exit conference
- (5) Army Base is Deemed an Allowable Transfer (\$444,691 Cash)
- (6) Oversight Board Approved Transfer on 07/16/2012
- (7) Remaining Assets were transferred to the Successor Redevelopment Agency

**ATTACHMENT B**





**Matthew Rodriguez**  
Secretary for  
Environmental Protection



## Department of Toxic Substances Control

Deborah O. Raphael, Director  
700 Heinz Avenue  
Berkeley, California 94710-2721



**Edmund G. Brown Jr.**  
Governor

January 17, 2013

Mr. Fred Blackwell  
Assistant City Manager  
Office of the City Administrator  
City Hall  
Frank H. Ogawa Plaza  
Oakland, California 94612

Dear Mr. Blackwell:

The Department of Toxic Substances Control (DTSC) has reviewed your letter dated August 14, 2012, which discusses the dissolution of the Oakland Redevelopment Agency (ORA) pursuant to ABx1 26 and the City of Oakland's (City's) obligations under the May 2003 Consent Agreement between the City, ORA, Oakland Base Reuse Authority, and DTSC. DTSC wants to take this opportunity to respond to the issues raised in your letter and thank the City for its ongoing efforts in implementation of the Oakland Army Base Remedial Action Plan/Risk Management Plan (RAP/RMP).

DTSC acknowledges that the City, through the purchase and sale agreement you provided with your August 14, 2012 letter, now has title to the majority of the property, which is subject to the Consent Agreement. DTSC supports this transfer to the City from ORA, which was the successor the Oakland Base Reuse Authority. DTSC further understands that a portion of the Oakland Army Base known as "Parcel E," which is subject to the Public Trust, flowed by operation of law from ORA to the Oakland Redevelopment Successor Agency (ORSA) upon dissolution of ORA, and that ORSA will be pursuing State Lands Commission approval to move the ownership of Parcel E from the ORSA to the City. DTSC also supports this effort, and requests notification of the outcome.


In your letter you stated that there is some uncertainty over the final disposition of the property since the law provides that for properties not subject to enforceable obligations, the assets should be sold. From DTSC's standpoint, there is no uncertainty as to the final disposition of the property. Not only is the City a signatory to the Consent Agreement and has an independent obligation to complete remediation of the property, the Consent Agreement constitutes an "enforceable obligation" that the City must perform. The Consent Agreement clearly obligates the City to complete remediation of

Fred Blackwell  
January 17, 2013  
Page 2

the property. However, since the City, with respect to the majority of the property, and ORSA, with respect to Parcel E, have taken over Oakland Base Reuse Authority's obligations, DTSC will continue to look to the City and ORSA jointly and severally, until the Parcel E transfer is complete to the City, to complete all obligations required by the Consent Agreement, including implementation of the RAP/RMP.

DTSC looks forward to continuing to work with the City to complete implementation of the RAP/RMP. If you have any questions regarding this letter, please contact me at (510) 540-3834 or via e-mail at [Karen.Toth@dtsc.ca.gov](mailto:Karen.Toth@dtsc.ca.gov).

Sincerely,

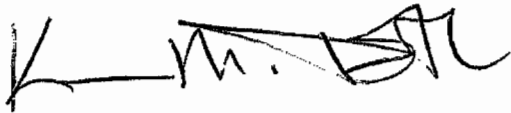A handwritten signature in black ink, appearing to read 'K. M. Toth', with a stylized flourish at the end.

Karen M. Toth, P.E., Unit Chief  
Brownfields and Environmental Restoration Program  
Berkeley Office

cc: Isabella Alasti, Senior Staff Counsel  
Department of Toxic Substances Control  
via e-mail at [Isabella.Alasti@dtsc.ca.gov](mailto:Isabella.Alasti@dtsc.ca.gov)

**ATTACHMENT C**

**ATTACHMENT C: GDA Environmental Document List (Current as of May 2012)**

Index No.	Document Title	Author	Date
	TV Inspection of Sanitary Sewer, Oakland Army Base, Oakland, California	Lee, Strangio & Associates, Inc.	1/1/1985
	Underground Fuel Storage Tanks Master Plan for Oakland Army Base, Oakland, California	Jacobs Engineering Environmental Science and Engineering, Inc.	12/1/1986
55	Update of the Initial Installation Assessment of Oakland Army Base, CA	U.S. Army Toxic and Hazardous Materials Agency	4/1/1988
77	Update of the Initial Installation Assessment	SCS Engineers	4/29/1988
	Results of Preliminary Soil Sampling Associated with USTs	Geomatrix Consultants, Inc.	6/1/1989
	Soil Gas/Shallow Ground Water Survey, Burma Road	U.S. Corps of Engineers	1/19/1989
	Oakland Army Base Asbestos Data Back-up (Volumes I and II)	Hall-Kimbrell Environmental Services, Inc.	1/1/1990
	Prioritization Asbestos Assessment Study, Original Field Work and Laboratory Results (Report #S70114, 2/1/90, Vol. 2)	Hall-Kimbrell Environmental Services, Inc.	2/1/1990
	Prioritization Assessment Study, (Report #S70114, 2/1/90, Vol. 1 of 2)	Petroleum Engineering Company	3/5/1990
	Underground Storage Tank Replacement, 1990	Tetra Tech, Inc.	12/28/1990
70	Port of Oakland Berth 8 & 9 48-inch Sewer Line Sediment and Waste Removal TC 4601-16	SCS Engineers	3/5/1991
	Health and Safety Plan - UST Site Investigation, Draft	SCS Engineers	5/6/1991
	Health and Safety Plan - UST Site Investigation - Revised	SP Environmental Systems, Inc.	7/22/1991
92	Phase II Soil and Preliminary Groundwater Investigation - Southern Pacific Transportation Company	SCS Engineers	1/1/1991
	Subsurface Investigation, Oakland Army Base, Oakland, California (Volumes I & II)	SCS Engineers	11/12/1991
	Chemical Analysis of Soil Cuttings and Purged Water	U.S. Army Corps of Engineers	3/1/1992
	Building Information Schedule, Oakland Army Base	SCS Engineers	6/1/1992
	Ground Water Monitoring Report, Sampling Event #2	SCS Engineers	6/1/1992
	90% Sub. 6/92 - Ground Water Sampling Report for UST Investigation From SCS	Industrial Compliance	6/15/1992
91	Phase II Investigation - Volume 2, Southern Pacific Transportation Company, Oakland Army Base	SCS Engineers	8/19/1992
	Ground Water Monitoring Report, Sampling Event #3	The Mark Group Engineers & Geologists, Inc.	10/22/1992
	Work Plan & Related Documents - Site Characteristics and Soil Remediation	Brown and Caldwell Consultants	10/27/1992
	PWC Closure Summary - Grand Avenue Overpass - OARB - PWC Stairs		

	Closure of Area B-1 At Grand Avenue - PWC Stains	Brown and Caldwell Consultants	10/27/1992
	Investigate Work Plan for Continued Backfill at Specific Tank Sites (Draft)	SCS Engineers	3/30/1993
	Groundwater Monitoring Report - Sampling Event #4 - 9/93	SCS Engineers	6/16/1993
102	Supplemental Soil & Groundwater Investigation Report	Industrial Compliance	6/16/1993
	Work Plan - on TK18 - Final (12/93)	SCS Engineers	7/2/1993
	Chemical Data Acquisition Plan for UST TK18 Site Acquisition Plan	SCS Engineers	7/2/1993
	Building 807 - Site Investigation - 9/93	SCS Engineers	9/1/1993
	Groundwater Monitoring Report: Sampling Event #5	SCS Engineers	9/1/1993
53	Letter from EPA to Executive Officers re: The Department of Toxic Substances Control Lead Designation for California Military Base Cleanup.	Various	9/20/1993
	SCS Health and Safety Plan - UST Investigation (Revised)	SCS Engineers	12/28/1993
	Work Plan for Installation of Additional monitoring Wells 2/94	SCS Engineers	2/8/1994
	Draft: Soil Remediation and Groundwater Study Work Plan	Industrial Compliance	2/15/1994
	Site Specifications Health & safety Plan and Health & Safety Program for Remediation	Kleinfelder, Inc.	3/23/1994
94	First Quarter 1994 Ground Water Monitoring Report	Industrial Compliance	4/15/1994
	Closure Summary Report IV - B-1 at Grand - PWC Stains (Duplicate of BS 44)	Navy Public Works Center	7/1/1994
85	Closure Summary Report for Cleanup and Closure of Area B-1 at the Grand Avenue Overpass, Oakland Army Base	U.S. Army Corps of Engineers Sacramento District	7/1/1994
26	Federal Facility Site Remediation Agreement	Department of Toxic Substances Control	7/18/1994
93	RFB Building Demolition, Soil Excavation and Associated Activities - SPTC	Industrial Compliance	8/24/1994
90	Revised Soil Remediation and Ground Water Study Workplan	Industrial Compliance	9/13/1994
	Site Investigation - Berths 8 and 9, October 1994	ERM West	10/4/1994
	Subsurface Investigative Report - UST Site TK18-7/94	SCS Engineers	10/27/1994
	Utility Technical Study of All Utilities 1/95 - Volume I	Bechtel National, Inc.	1/1/1995
53	Regulatory Agency Incoming Correspondence Addressed to Oakland Army Base	Various	1/3/1995
53	Letter from DTSC to OBRA re: Department of Toxic Substances Control Lead Agency Designation.	Various	1/3/1995
	Demolish Liquified Petroleum Tanks - Facility 829 (Design)	U.S. Army Corps of Engineers	2/15/1995
98	Third Quarter 1994 Ground Water Monitoring Report	U.S. Army Corps of Engineers	3/1/1995
	Site Characterization Report, Site 807	Kleinfelder, Inc.	3/21/1995
95	Fourth Quarter 1994 Ground Water Monitoring Report	U.S. Army Corps of Engineers	3/31/1995
	Closure Report UST Removal/Replacement	Remedial Constructors, Inc.	4/10/1995
	Quarterly Letter Report - UST Site TK18 - 3/95	SCS Engineers	5/3/1995
54	Backfill Investigation Report - OARB 6/9/95	SCS Engineers	6/9/1995

96	First Quarter 1995 Ground Water Monitoring Report	U.S. Army Corps of Engineers	6/16/1995
	Groundwater Monitoring Report - Sampling Event #6 - 8/94	SCS Engineers	6/21/1995
99	Second Quarter 1994 Ground Water Monitoring Report	U.S. Army Corps of Engineers	7/15/1995
	Quarterly Letter Report - UST TK6 - 8/95	SCS Engineers	8/1/1995
53	Letter from DTSC to OBRA re: Basewide Preliminary Assessment/ Site Investigation at the Oakland Army Base, Oakland, California	Various	8/3/1995
	Quarterly Letter Report - UST Site TK18 - 6/95	SCS Engineers	8/17/1995
97	Second Quarter 1995 Ground Water Monitoring Report	U.S. Army Corps of Engineers	8/17/1995
	Final Air Emission Inventory Report	Earth Tech	8/25/1995
	Base Realignment and Closure Manual For Compliance With The National Environmental Policy Act	U.S. Army	9/1/1998
53	Letter from DTSC to OBRA re: Department of Toxic Substances Control's Comment to Scope of Work, Environmental Baseline Survey and Preliminary Assessment/ Site Investigation for the Oakland Army Base.	Various	10/19/1995
	Quarterly Letter Report - UST TK18 - 9/95	SCS Engineers	10/23/1995
	Indefinite Contamination for Remediation and Disposal of UST and PCB Transformers Section C - Chemical Acquisition Plan (10/26/95 Draft)	Remedial Constructors, Inc.	10/26/1995
	Monitoring Well completion Report for Select UST Sites at OARB - 6/94 (Final)	SCS Engineers	10/31/1995
	Site characterization Work Plan Underground - UST TK6 (Final)	SCS Engineers	11/10/1995
53	Letter from DTSC to OBRA re: Draft Basewide Preliminary Assessment/Site Investigation Workplan Scope of Work, Oakland Army Base	Various	11/29/1995
	Lead Management Plan	Navy Public Works Center	12/1/1995
	Installation Natural Resources Management Plan, Oakland Army base, Oakland, California	SCS Engineers	7/1/1996
	Asbestos Operations and Management Plan - 1996	Foster Wheeler Environmental Corporation	1/11/1996
	USAACE - Site Specifications Health and Safety Plan - Preliminary Site Characteristics	Kleinfelder, Inc.	1/10/1996
	Final Pollution Prevention Plan for Oakland Army Base	Radian Corporation	1/30/1996
101	Fourth Quarter 1995 Ground Water Monitoring Report	U.S. Army Corps of Engineers	2/21/1996
	Asbestos Survey - 1996	U.S. Army Corps of Engineers	5/11/1996
	Base Realignment and Closure (BRAC) Cleanup Plan, Oakland Army Base, Oakland California (Version 1)	Foster Wheeler Environmental Corporation	7/1/1996
53	Letter from EPA to OBRA re: Oakland Army Base BRAC Cleanup Plan	Various	7/8/1996
	Groundwater Monitoring Report - Sampling Event #7 - 12/94 to 3/95	SCS Engineers	7/14/1996

53	Letter from DTSC to OBRA re: Oakland Army Base BRAC Cleanup Plan	Various	7/22/1996
53	Letter from DTSC to OBRA re: Basewide Environmental Baseline Survey	Various	8/8/1996
53	Letter from EPA to OBRA re: Building 807 Work Plan for Remedial Investigation	Various	8/9/1996
53	Letter from DTSC to OBRA re: Draft Work plan for Remedial Investigation, Building 807	Various	8/19/1996
53	Letter from EPA to OBRA re: Oakland Army Base BRAC Cleanup Plan	Various	8/29/1996
	Draft Site Characterization Report, Underground Storage Tank Sites TK 6 and TK18, Oakland Army Base, Oakland, California	SCS Engineers Kleinfelder, Inc.	9/18/1996 9/23/1996
	Final Work Plan for Additional Field Investigation (Bldg. 807) 9/96	Foster Wheeler Environmental Corporation	9/23/1996
76	Basewide Environmental Baseline Survey for Oakland Army Base, Oakland, California (Final)	CDM Federal Programs Corporation	9/24/1996
	Army and Air Force Exchange Services Work Plan - 10/96	CDM Federal Programs Corporation	10/1/1996
	Project Work Plan - UST Removal (Final)	Remedial Constructors, Inc.	10/17/1996
	Appendix B&C - Field Investigations - Volume II - Basewide	Kleinfelder, Inc.	10/30/1996
	Sampling and Analysis Plan - Investigation of UST Sites With Restoration Advisory Board Information 1996	SCS Engineers	11/20/1996
	Restoration Advisory Board Information 1996	BRAC Environmental Coordinator	12/1/1996
24	Draft Phase II Site Assessment Report, Oakland Army Base, Oakland California 12/1996	CDM Federal Programs Corporation	12/1/1996
53	Letter from DTSC to OBRA re: Draft Workplan for Basewide Preliminary Assessment/Site Investigation	Various	12/20/1996
	Site Characterization Report - UST Sites TK6 & TK18	SCS Engineers	12/31/1996
	Final Basewide Quality Assurance Project Plan & Waste Management Plan	Kleinfelder, Inc.	1/1/1996
	Sanitary Sewer Survey CCTV	Subtronic Corporation	1/1/1997
	Oakland Army Base, T.V. and Clean manhole Inspections	Radian International	1/1/1997
	Final Basewide Site Safety and Health Plan for Field Investigation	Kleinfelder, Inc.	1/14/1997
	Lab Results (DACW05-94-D-0020) 1/97 (Pit Samples Tank)	EMAX Laboratories, Inc.	1/16/1997
	Final Work Plan for Hydrogeologic Study - 4/97	Kleinfelder, Inc.	4/4/1997
	Underground Storage Tank Closure Reports for Tank sites TK1, TK2, TK3, TK14, TK16, TK17, TK18 & TKN, Oakland Army Base, Oakland, California	SCS Engineers	4/11/1997
	Final Basewide Preliminary Assessment/Site Inspection	Kleinfelder, Inc.	4/30/1997
	Final Work Plan for Basewide Preliminary Assessment/Site Inspection	Kleinfelder, Inc.	4/30/1997
	Draft Inventory, Natural Gas Distribution System, Electric Distribution System, Potable Water System, Wastewater System, Storm Water System, Oakland Army Base, California	C.H. Guernsey & Company	5/1/1997

53	Letter from DTSC to OBRA re: DTSC Review of the Revised Draft Workplan Addenda-Group A Basewide PA/SI, Oakland Army Base.	Various	5/8/1997
	Technical Report - Investigation of Underground Storage Tank Sites with Unknown Status, Oakland Army Base, Oakland, California	SCS Engineers	5/9/1997
53	Letter from DTSC to OBRA re: DTSC Review of the Revised Draft Workplan Addenda-Groups A, B and C Basewide PA/SI, Oakland Army Base.	Various	5/30/1997
	Draft Final Storm Sewer Survey Report	Radian International	6/3/1997
53	Letter from EPA to OBRA re: US EPA Review of Draft Report Additional Field Investigation Building 807	Various	6/13/1997
53	Letter from DTSC to OBRA re: DTSC Review of the Additional Field Investigation, Building 807	Various	6/25/1997
	Final Storm Sewer Survey Report, Oakland Army Base	Radian International	6/30/1997
	Sanitary Sewer Survey Manhole Inspection, Oakland Army Base, California	Subtronic Corporation	7/1/1997
	Final Closure Report USTs Removal, Tanks 8A, 14A, 19, and 21	U.S. Army Corps of Engineers	7/1/1997
	Closure Report (Final) UST Removal, OARB - 7/3/97	Remedial Constructors, Inc.	7/3/1997
53	Letter from DTSC to OBRA re: Final Closure Report, Underground Storage Tank Removal (waste oil)	Various	8/7/1997
53	Letter from DTSC to OBRA re: DTSC Review of the Draft Outline for the Basewide PA/SI Report	Various	8/22/1997
	Final Report (Volume I) Additional Field Investigation - Building 807	Kleinfelder, Inc.	8/25/1997
	Final Report (Volume II) Additional Field Investigation - Building 807	Kleinfelder, Inc.	8/25/1997
	Sanitary Sewer Survey Report, Final	U.S. Army Corps of Engineers	9/1/1997
53	Letter from Department of Transportation to US Army Corps of Engineers re: The existing eastern span (of the San Francisco-Oakland Bay Bridge) will be retrofitted on an interim basis until the "New Bridge" will ultimately replace the eastern span.	Various	9/17/1997
53	Letter from DTSC to OBRA re: Review and Comment on the Annotated Outlines for Operable Unit 2 RI/FS Workplan, Operble Unit 7 Additional Site Investigation Workplan, and Risk Assessment Tech Memo	Various	9/19/1997
	Environmental Master Plan for Oakland Army Base, Oakland, California	ICF Kaiser Engineers, Inc.	9/23/1997
9	Environmental Assessment for Interim Leasing and Finding of No Significant Impact.	U.S. Army Corps of Engineers Sacramento District	10/1/1997
23	Lead-Based Paint and Asbestos - 10/1997 (Survey)	U.S. Army Corps of Engineers Sacramento District	10/1/1997
53	Letter from EPA to OBRA re: Work Plan for OU2 Investigation	Various	10/29/1997
	OU4 Hot Spot Screening Level Investigation Report - Sampling and Analysis Plan	ICF Kaiser Engineers, Inc.	10/30/1997



	Basewide Safety & Health Plan	ICF Kaiser Engineers, Inc.	11/3/1997
53	Letter from EPA to OBRA re: Oakland Army Base Basewide QAPP (Quality Assurance Project Plan)	Various	11/14/1997
53	Letter from EPA to OBRA re: Response to Comments for OU2 Work Plan Restoration :Advisory Board Information 1997	Various	11/24/1997
	OU-4 Hot Spot Screening Level Investigation Report	ICF Kaiser Engineers, Inc.	12/3/1997
	OU2 Remedial Investigation Work Plan and Sampling and Analysis Plan	ICF Kaiser Engineers, Inc.	12/10/1997
53	Letter from EPA to OBRA re: EPA Review of Draft PA/SI	Various	12/22/1997
53	Letter from DTSC to OBRA re: Draft Basewide Preliminary Assessment Site Inspection (PA/SI)	Various	12/24/1997
	Lead-Based Paint, Asbestos Survey, Oakland Army Base, Oakland, California - (1997, 1998 Surveys)	U.S. Army Corps of Engineers	1/1/1998
	Chemical Reference Handbook for Oakland Army Base, California	Radian International, LLC	1/1/1998
	Finding of Suitability to Lease (FOSL), BRAC Parcels 11, 12, and 25 and Buildings 726 and 729 for Oakland Army Base, Oakland, California (Draft)	Foster Wheeler Environmental Corporation	2/1/1998
	Oakland Harbor Navigation Improvement (-50 Foot) Project Draft Environmental Impact Statement/Environmental Impact Report, Executive Summary	U.S. Army Corps of Engineers/Port of Oakland	2/1/1998
	Oakland Harbor Navigation Improvement Project Draft Feasibility Study Volume I	U.S. Army Corps of Engineers/Port of Oakland	2/1/1998
	Oakland Harbor Navigation Improvement Project Draft Feasibility Study Volume II, Draft Environmental Impact Statement	U.S. Army Corps of Engineers/Port of Oakland	2/1/1998
	Oakland Harbor Navigation Improvement Project Draft Feasibility Study Volume III, Draft Feasibility Study	U.S. Army Corps of Engineers/Port of Oakland	2/1/1998
	Oakland Harbor Navigation Improvement Project Draft Feasibility Study Volume IV, Environmental Impact report Appendices	U.S. Army Corps of Engineers/Port of Oakland	2/1/1998
	Oakland Harbor Navigation Improvement Project Draft Feasibility Study Volume V, Environmental Impact Appendices N through V and Appendix X: Response to Comments	U.S. Army Corps of Engineers/Port of Oakland	2/1/1998
	Oakland Harbor Navigation Improvement Project Draft Feasibility Study Volume VI, Appendix W1 Comments From Agencies and Org.	U.S. Army Corps of Engineers/Port of Oakland	2/1/1998
	Oakland Harbor Navigation Improvement Project Draft Feasibility Study Volume VII, Appendix W2 Comments From Businesses and Individuals on Draft EIS/R/FS	U.S. Army Corps of Engineers/Port of Oakland	2/1/1998
	Oakland Harbor Navigation Improvement Project Draft Feasibility Study Volume VIII, Executive Summary	U.S. Army Corps of Engineers/Port of Oakland	2/1/1998
53	Letter from Sierra Club to OBRA re: Comments on Oakland Army Base Draft PA/SI	Various	2/1/1998

	Restoration Board Summary -Basewide Preliminary Assessment/Site Investigation (PA/SI), Oakland Army Base, Oakland, California	Kleinfelder, Inc.	2/11/1998
53	Memorandum from Phillip Ramsey to Mark Filippini, Hydrogeologist re: Review of Draft Basewide Hydrogeologic Study	Various	2/3/1998
53	Letter from EPA to OBRA re: US EPA Review of Oakland Army Base Parcel-Specific FOSL	Various	2/5/1998
53	Letter from DTSC to OBRA re: Oakland Army Base, Oakland California: Risk Assessment Technical Memoranda	Various	2/5/1998
53	Letter from DTSC to OBRA re: Oakland Army Base, Oakland California: Draft Fast-Track Finding of Suitability to Lease (FOSL) For BRAC Parcels 11 and 12, and Buildings 726 and 796.	Various	2/11/1998
53	Letter from US EPA to OBRA re: Oakland Army Base Basewide Sampling and Analysis Plan	Various	2/12/1998
53	Letter from EPA to OBRA re: Draft Basewide Hydrogeologic Study, Oakland Army Base (OARB), January 21, 1998.	Various	2/18/1998
16.1	Final Report Basewide Preliminary Assessment/Site Inspection (PA/SI) Volume I: Preliminary Assessment	Kleinfelder, Inc.	2/24/1998
16.2	Final Report Basewide Preliminary Assessment/Site Inspection (PA/SI) Volume II: Site Inspection	Kleinfelder, Inc.	2/24/1998
16.3	Final Report Basewide Preliminary Assessment/Site Inspection (PA/SI) Volume III: SI Appendices A through E	Kleinfelder, Inc.	2/24/1998
	Final Report Basewide Preliminary Assessment/Site Inspection (PA/SI) Volume IV: Appendix F	Kleinfelder, Inc.	2/24/1998
	Final Report Basewide Preliminary Assessment/Site Inspection (PA/SI) Volume V: Appendix F (cont.)	Kleinfelder, Inc.	2/24/1998
	Final Report Basewide Preliminary Assessment/Site Inspection (PA/SI) Volume VI: Appendix F (cont.) and G	Kleinfelder, Inc.	2/24/1998
53	Letter from EPA to OBRA re: Draft Basewide Hydrogeologic Study, Oakland Army Base	Various	2/24/1998
53	Letter from OBRA to BRAC Environmental Coordinator re: OBRA/City Comments on Draft Finding of Suitability to Lease	Various	3/13/1998
53	Letter from DTSC to OBRA re: Basewide Sampling and Analysis Plan	Various	3/27/1998
53	Memorandum from DTSC to Office of Military Facilities re: Oakland Army Base, Oakland California: Risk Assessment Technical Memoranda 4b - Supplemental Review	Various	4/8/1998

53	Letter from RWQCB to OBRA re: Draft Underground Storage Tank (UST) Closure Investigation and Feasibility Study Work Plan, and Technical Memorandum, March 12, 1998; and Draft Technical Memorandum, Data Quality Objectives (DQO) Process USTs, February 23, 1998, Oakland Army Base	Various	4/13/1998
129	Report of Oil-Water Separator and Septic Tank Removal, Operable Unit 2	ICF Kaiser Engineers, Inc.	5/1/1998
	Work Plan for Underground Storage Tank (UST) Closure Investigation and Feasibility Study, Oakland Army Base, Oakland, California	ICF Kaiser Engineers, Inc.	5/7/1998
53	Letter from RWQCB to OBRA re: Final Underground Storage Tank Closure Investigation and Feasibility Study Work Plan, Oakland Army Base, May 6, 1998	Various	6/2/1998
	Work Plan, Sampling and Analysis Plan, Contractor Quality Control Plan, OU-2 Remedial Investigation	ICF Kaiser Engineers, Inc.	6/19/1998
	Report of Oil/Water Separator 6, 7, 8, and 9 Removal, Operable Unit 1, Oakland Army Base, Oakland, California	ICF Kaiser Engineers, Inc.	6/26/1998
	Basewide Sampling and Analysis Plan	ICF Kaiser Engineers, Inc.	6/26/1998
53	Letter from DTSC to OBRA re: Final Basewide Preliminary Assessment/Site Inspection (PA/SI) Report	Various	6/30/1998
53	Letter from DTSC to OBRA re: Draft Minutes from the May 27, 1998 Meeting of the Oakland Army Base Restoration Advisory Board (RAB)	Various	7/7/1998
89	Oakland Army Base Fast-Track FOSL	KEA Environmental	7/22/1998
	Appendix A USIs 6, O, and P Case Closure Letter	Oakland Base Reuse Authority	9/1/1998
	Environmental Impact Statement for the Disposal and Reuse of the Oakland Army Base, Oakland, California	Foster Wheeler Environmental Corporation	10/1/1998
	Remedial Investigation, Work Plan, Sampling and Analysis Plan, Contractor Quality Control Plan, Health and Safety Plan Addendum, Operable Unit 1	ICF Kaiser Engineers, Inc.	10/9/1998
	Risk Assessment Work Plan, Revision 0	ICF Kaiser Engineers, Inc.	11/9/1998
	Finding of Suitability to Lease (FOSL) (Version 1.0), Oakland Army Base, BRAC Parcels 1 to 10, 12 to 24, and 26	KEA Environmental	12/1/1998
	Restoration Advisory Board Information, 1998	Various	12/1/1998
	Basewide Quarterly Groundwater Monitoring Reports, July-Sep. 1998, Oct.-Dec. 1998	ICF Kaiser Engineers, Inc.	12/1/1/1998
43.1	Final Report Basewide Hydrogeologic Study Volume I	Kleinfelder, Inc.	12/18/1998
43.2	Final Report Basewide Hydrogeologic Study Volume II: Appendices A through J	Kleinfelder, Inc.	12/18/1998
43.3	Final Report Basewide Hydrogeologic Study Volume II: Appendix K	Kleinfelder, Inc.	12/18/1998
53	Letter from EPA to OBRA regarding Draft Report, Groundwater Beneficial Use Determination (Appendix K), Basewide Hydrogeologic Study, October 27, 1998	Various	12/9/1998

8	Base Realignment and Closure (BRAC) Cleanup Plan, Oakland Army Base, Oakland California (Version 2)	Foster Wheeler Environmental Corporation	1/1/1999
53	Letter from State Water Resources Control Board to Walt Pettit re: Soil and Groundwater Testing for MTBE Biological Assessment for Aquatic Species for the Disposal and Reuse of Oakland Army Base, Oakland, California	Various Foster Wheeler Environmental Corporation	1/15/1999 2/1/1999
130	Tier 2 Risk-Based Corrective Action Site-Specific Target Levels for TPH as Gasoline, Diesel, and Motor Oil at Petroleum Fuel Tank Sites Port of Oakland, Geotechnical & Hydrogeologic Investigations, Figures & Boring Logs.	ICF Kaiser Engineers, Inc.	2/1/1999
106	RAB Information (RAB Formation)	Subsurface Consultants, Inc. Various	2/12/1999 2/21/1999
47	Closure Investigation Report for Underground Storage Tanks 10, B and C, D, F, K, L, M, Q and Above-Ground Storage Tanks in Brac Parcels 4 and 5 Revision C	ICF Kaiser Engineers, Inc.	3/15/1999
53	Letter from EPA to OBRA re: U.S. EPA Review of OARB OU2 draft RI Report.	Various	4/1/1999
31	Risk Assessment Work Plan, Revision 1 Radiological Survey Report, Oakland Army Base, Buildings 161 & 806	ICF Kaiser Engineers, Inc. SSPORTS Environmental Detachment	4/13/1999 4/30/1999
27	Environmental Impact Statement for the Disposal and Reuse of the Oakland Army Base, Oakland, California Remedial Action Plan Offshore Sediments Operable Unit; Fleet and Industrial Supply Center	Foster Wheeler Environmental Corporation Port of Oakland Foster Wheeler Environmental Corporation	6/1/1999 6/2/1999 9/1/1999
	Biological Assessment for National Fisheries Service	Foster Wheeler Environmental Corporation	9/1/1999
	Biological Assessment for Fish and Wildlife Service	Foster Wheeler Environmental Corporation	9/1/1999
	Basewide Groundwater Monitoring Report Jan-Dec 1999	ICF Kaiser Engineers, Inc.	9/17/1999
35	Pipeline Investigation Report, for the Storm Drain and Sanitary Sewer Pipeline Systems, Oakland Army Base	ICF Kaiser Engineers, Inc.	9/29/1999
10	Sacramento TERC II, Transmittal of Final Remedial Investigation Report for Operable Unit 2.	IT Corporation	10/15/1999
	Final Remedial Investigation Report for OU2 Remedial Investigation, Oakland Army Base, Oakland, California, Volume I, October 1999	IT Corporation	10/15/1999
	Final Remedial Investigation Report for OU2 Remedial Investigation, Oakland Army Base, Oakland, California, Appendix A, USTs 6, O, and P Case Closure Letter, Volume II, October 1999	IT Corporation	10/15/1999

	Final Remedial Investigation Report for OU2 Remedial Investigation, Oakland Army Base, Oakland, California, Appendix H, Human health risk Assessment Report (HHRA), Volume III, October 1999	IT Corporation	10/15/1999
53	Letter from EPA to OBRA re: U.S. EPA Review of Oakland Army Base Draft Data Quality Objective Summary Tables and Maps, Operable Unit 4 Remedial Investigation	Various	10/26/1999
53	Letter from EPA to OBRA re: U.S. EPA Review of Oakland Army Base Draft Feasibility Study Technical Approach Memorandum, dated September 30, 1999.	Various	11/2/1999
	1999 Restoration Advisory Board (RAB) Information	Various	12/1/1999
25	Annual Asbestos Survey	U.S. Army Corps of Engineers Sacramento District	12/10/1999
	Sampling and Analysis Plan for OU1 Remedial Investigation, Rev. 1, 12/99	IT Corporation	12/15/1999
	Sampling and Analysis Plan for OU1 Remedial Investigation (Rev. 1)	IT Corporation	12/15/1999
	Draft Final Pipeline Investigation Report: Storm Drain and Sanitary Sewer Pipeline Systems for the Oakland Army Base, Rev. C, 12/99	IT Corporation	12/27/1999
	Oakland Army Base wharf 6, 6 1/2, and 7 Condition Study	Moffett & Nichol Engineers	1/1/2000
	Oakland Army Base Community Relations Plan, 1/00	Foster Wheeler Environmental Corporation	1/1/2000
	Sampling and Analysis Plan for UST Closure Investigation	IT Corporation	1/27/2000
	Draft Final, Remedial Investigation Work Plan, Sampling and Analysis Plan, Contractor Quality control Plan, Safety and Health Plan Addendum, OU4	U.S. Army Corps of Engineers	2/1/2000
39	Corrective Action Plan for Petroleum Tank Sites	U.S. Army Corps of Engineers Sacramento District	2/25/2000
	Remedial Investigation Report For OU1, Volume I of III	U.S. Army Corps of Engineers Sacramento District	3/1/2000
3	Remedial Investigation Report For OU1, Volume II of III, Appendices A-G	U.S. Army Corps of Engineers Sacramento District	3/1/2000
	Remedial Investigation Report For OU1, Volume III of III	U.S. Army Corps of Engineers Sacramento District	3/1/2000
53	Letter from DTSC to OBRA re: Draft Final Remedial Investigation Report for Operable Unit 1, Revision D, Oakland Army Base	Various	3/6/2000
53	Letter from DTSC to Office of Military Facilities re: Oakland Army Base, Operable Unit 1-Draft Final Remedial Investigation Report for OU1 Remedial Investigation, Revision D, Dated December 23, 1999.	Various	3/6/2000
29	Corrective Action Plan for Petroleum Tank Sites, Revision C	U.S. Army Corps of Engineers Sacramento District	3/14/2000

30	Draft Final Technical Memorandum for Evaluation of Beneficial Uses of Groundwater, Revision C	U.S. Army Corps of Engineers Sacramento District	3/20/2000
53	Letter from EPA to OBRA re: Review of Oakland Army Base Draft Final Remedial Action Workplan for OU2 Soil, February 2000	Various	3/29/2000
107	Remedial Investigation Report for OU1 Remedial Investigation, Oakland Army Base, Vol I	IT Corporation	3/31/2000
107	Remedial Investigation Report for OU1 Remedial Investigation, Oakland Army Base, Vol II	IT Corporation	3/31/2000
107	Remedial Investigation Report for OU1 Remedial Investigation, Oakland Army Base, Vol III	IT Corporation	3/31/2000
53	Letter from EPA to OBRA re: EPA Review of Oakland Army Base Revision O, Historical Document Review, March 20, 2000.	Various	4/19/2000
53	Letter from EPA to OBRA re: EPA Review of Oakland Army Base Revision C, Addendum 1 Remedial Investigation for OU1 and OU3, March 15,2000.	Various	4/19/2000
53	Letter from EPA to OBRA re: EPA Review of Oakland Army Base Technical Memorandum for Evaluation of Beneficial Uses of Groundwater, March 2000	Various	4/19/2000
53	Letter from EPA to OBRA re: EPA Review of Oakland Army Base Revision C, Workplan for Remedial Investigation OU4, February 29, 2000	Various	4/19/2000
	Corrective Action Implementatin Report for Tank D1: Addendum 2 to the Removal Report for Petroleum Tanks	IT Corporation	4/20/2000
53	Letter from DTSC to Office of Military Facilities re: Oakland Army Base, Operable Unit 4 Remedial Investigation Work Plan Site	Various	4/27/2000
	Removal 'Action Work Plan, OU2 Soil, Revision 0	IT Corporation	5/1/2000
59	Corrective Action Plan, SAP, CQC, Petroleum Tank Sites	SCS Engineers	5/1/2000
53	Letter from DTSC to OBRA re: Remedial Investigation Work Plan, Operable Unit 4, Revision C, Oakland Army Base	Various	5/2/2000
53	Letter from DTSC to OBRA regarding Technical Memorandum for Evaluation of Beneficial Uses of Groundwater, Revision C	Various	5/10/2000
53	Letter from DTSC to OBRA re: Addendum 1 Remedial Investigation Reports for Operable Units 1 and 3, Revision C, Oakland Army Base	Various	5/24/2000
	Corrective Action Plan for Petroleum Tank Sites: final (Rev 0)	IT Corporation	5/25/2000
	Final Memorandum For Evaluation of Beneficial Uses of Shallow Groundwater	U.S. Army Corps of Engineers	6/1/2000
	Remedial Investigation Work Plan, Sampling and Analysis Plan, Contractor Quality Control Plan, Safety and Health Plan Addendum, OU4, June 2000	IT Corporation	6/9/2000

53	Letter from EPA re: Review of Oakland Army Base Revision C Remedial Action Workplan for OU2 Soil, dated May 19, 2000	Various	6/13/2000
	Technical Memorandum on Beneficial Uses of Groundwater, 3/3/2000	IT Corporation	6/22/2000
	Remedial Investigation Report for OU1 and OU3, 6/2000	IT Corporation	6/23/2000
38	Final Addendum I Remedial Investigation Report for OU1 and OU3	IT Corporation	6/23/2000
68	Trench Logs OU-4	Harding Lawson Associates	6/29/2000
	Draft Final Remedial Investigation Report For OU1, Volume I of II	IT Corporation	7/1/2000
	Draft Final Remedial Investigation Report For OU1, Volume II of II	IT Corporation	7/1/2000
	Draft Final Remedial Investigation Report For OU4, Volume I of III	U.S. Army Corps of Engineers Sacramento District	7/1/2001
4	Draft Final Remedial Investigation Report For OU4, Volume III of III	U.S. Army Corps of Engineers Sacramento District	7/1/2000
5	Addendum 2, Remedial Investigation Report For OU1, Volume II of II	U.S. Army Corps of Engineers Sacramento District	7/1/2000
65	Draft Final Addendum 2 Remedial Investigation Report for OU1, Volume I of II	U.S. Army Corps of Engineers Sacramento District	7/7/2000
79	Corrective Action Plan for Petroleum Tank Sites Addendum 1	U.S. Army Corps of Engineers Sacramento District	7/7/2000
53	Letter from EPA to OBRA regarding EPA Review of Oakland Army Base Revision O, Technical Memorandum for Evaluation of Beneficial Uses of Groundwater, June 22, 2000	Various	7/13/2000
53	Letter from EPA to OBRA re: EPA Review of Oakland Army Base Revision O, Addendum 1 Remedial Investigation for OU1 and OU3, June 23, 2000.	Various	7/13/2000
53	Letter from EPA to OBRA re: EPA Review of Oakland Army Base Revision O, Workplan for Remedial Investigation OU4, June 9, 2000.	Various	7/13/2000
	Quality Control Summary Report for the Additional Remedial Investigation of OU1, OU3, AST and UST sites	IT Corporation	8/2/2000
53	Letter from Dept. of the Army to OBRA regarding Biological Assessment for USFWS, Disposal and Reuse of Oakland Army Base, Alameda, California	Various	8/3/2000
17	Draft Final Feasibility Study for OU2, OU3 and OU7, Revision C	U.S. Army Corps of Engineers Sacramento District	8/17/2000
53	Letter from EPA to OBRA regarding EPA Review of Oakland Army Base Revision C, Feasibility Study, Operable Units 2,3 and 7, August 16, 2000.	Various	9/18/2000
53	Letter from EPA to OBRA regarding EPA Review of Oakland Army Base Revision C, Human Health Risk Assessment Report for OU1, July 7, 2000.	Various	9/18/2000

	Remedial Action Plan, Onshore Operable unit Fleet and Industrial Supply Center	DTSC	10/1/2000
	Letter from Dept. of the Interior Fish and Wildlife Service to OBRA regarding Concurrence of Not Likely to Adversely Affect, Disposal and Reuse of Oakland Army Base, Alameda, California	Various	10/11/2000
53	Letter from EPA to OBRA regarding Review of Oakland Army Base Revision 1 Remedial Action Workplan for OU2 Soil, September 2000	Various	10/24/2000
45.1	Closure Investigation Report Underground Storage Tanks 10, B and C, D, F, K, L, M, Q, and Above-Ground Storage Tanks in BRAC Parcels 4 and 5 Vol. I of II	IT Corporation	11/17/2000
45.2	Closure Investigation Report Underground Storage Tanks 10, B and C, D, F, K, L, M, Q, and Above-Ground Storage Tanks in BRAC Parcels 4 and 5 Vol. II of II	IT Corporation	11/17/2000
	Addendum 2, Remedial Investigation Report for Operable Unit 1 11/2000 Volume I	IT Corporation	11/20/2000
	Addendum 2, Remedial Investigation Report for Operable Unit 1 11/2000 Volume II	IT Corporation	11/20/2000
11	Final Report, Oakland Army Base Utility Study Environmental Review	Earth Tech	12/1/2000
12	Final Report, Oakland Army Base Utility Study Utilities Systems Review	Earth Tech	12/1/2000
	Oakland Army Base Remedial Program managers (RPM) Meeting Minutes	Various	1/1/2001
53	Letter form DTSC to OBRA regarding Development of Soil Cleanup Levels for both Human Health and Ecological Protection, OU2 Wetland	Various	1/10/2001
36	Draft Feasibility Study for Operable Unit 1, Oakland Army Base, Oakland, California (Revision B)	IT Corporation	1/26/2001
32	Final Removal Report for Petroleum Tanks, Volume I, January 2001	IT Corporation	1/30/2001
	Final Removal Report for Petroleum Tanks, Volume II, January 2001	IT Corporation	1/30/2001
	Building 1 Sludge Sampling Site Safety and Health Plan	Harding Lawson Associates	2/1/2001
	Removal Action Work Plan, OU2 Soil, Revision 2	IT Corporation	2/1/2001
63	Final Remedial Investigation Report Howard Terminal, Volume 1 of 4	Baseline Environmental Consulting	3/1/2001
	Monitoring Well Closure Plan (Rev. 1)	IT Corporation	3/13/2001
22	Draft Final Addendum 2 Remedial Investigation Report	U.S. Army Corps of Engineers Sacramento District	3/13/2001
53	Letter from EPA to OBRA regarding Review of Oakland Army Base Revision 2 Remedial Action Workplan for OU 2 Soil, February 22, 2001.	Various	3/19/2001
33	Corrective Action Implementation Report for Petroleum Tank Sites, Addendum 1 to the Removal Report for Petroleum Tanks	IT Corporation	3/23/2001
19	Final Remedial Investigation Report, Operable Unit No. 1	U.S. Army Corps of Engineers Sacramento District	3/31/2001
13	Final Report, Oakland Army Base Utility Study Geotechnical Review	Earth Tech	4/1/2001



6	Annual Basewide Groundwater Monitoring Report - Year 2000	U.S. Army Corps of Engineers Sacramento District	4/1/2001
	Closure Investigation Report for Tanks 4 v& 5, Addendum 1 of Closure Investigation Report for UST and AST at Oakland Army Base	IT Corporation	4/4/2001
14	Amended Draft Final Reuse Plan for the Oakland Army Base (OARB)	Oakland Base Reuse Authority	4/9/2001
	Principles of Environmental Restoration and Their Application To Streamlining Initiatives, Oakland Army Base Scoping Workshop	U.S. Army Environmental Center	4/23/2001
21	Final Removal Action Work Plan for OU2 Soil	IT Corporation	4/23/2001
61	Draft Corrective Action Implementation Report for Tank D1, Addendum 2 to the Removal Report for Petroleum Tanks	U.S. Army Corps of Engineers Sacramento District	4/26/2001
53	Letter from RWQCB to OBRA regarding Comments on Final Corrective Action Implementation Report for Petroleum Tank Sites, Addendum 1 to the Removal Report for Petroleum Tanks, Oakland Army Base, issued by IT Corporation on March 23, 2001.	Various	5/14/2001
53	Letter from RWQCB to OBRA regarding Concurrence on "Monitoring Well Closure Work Plan, Oakland Army Base, Oakland" Revision I, issued by IT Corporation on March 13, 2001.	Various	5/16/2001
	Environmental Impact Statement for the Disposal and Reuse of the Oakland Army Base, Oakland, California	Foster Wheeler Environmental Corporation	6/1/2001
	Draft Environmental Baseline Survey For Transfer For Oakland Army Base, Oakland, California	IT Corporation	6/14/2001
53	Letter from IT Corporation to Army Corps of Engineers regarding Sacramento TERC II-Responses to RWQCB Comments on Final Corrective Action Implementation Report for Petroleum Tank Sites, Addendum 1 to the Removal Report for Petroleum Tanks at Oakland Army Base.	Various	6/14/2001
15	Information from Roger Caswell regarding Background on Building 1 Oily Residue and Army Investigation Plans	Roger Caswell, P.E. OARB BEC	6/25/2001
53	Letter from DTSC to OBRA regarding Technical Memorandum, Building 840 Investigation, Oakland Army Base	Various	6/25/2001
	Draft Annual Basewide Groundwater Monitoring Report - Year 2000	IT Corporation	6/29/2001
	Annual Basewide Groundwater Monitoring Report - Year 2000	IT Corporation	6/29/2001
	Final Corrective Action Implementation Report for Tank D1, Addendum 2 To The Report For Petroleum Tanks	U.S. Army Corps of Engineers	7/1/2001
2	Remedial Investigation Report For OU4, Volume I of III	U.S. Army Corps of Engineers Sacramento District	7/1/2001

88	Coordinated Environmental Cost Study for Fitzsimons Redevelopment Authority, City of Aurora	Matrix Design Group	7/5/2001
	Operable Unit 2 Soil Removal Work Plan, Sampling and Analysis Plan, Contractor Quality Control Plan	IT Corporation	7/11/2001
	Corrective Action Implementation Report for Tank D1	IT Corporation	7/16/2001
69	Draft Negative Declaration	Department of Toxic Substances Control	7/17/2001
18	Environmental Baseline Survey for Transfer	U.S. Army Corps of Engineers Sacramento District	8/3/2001
	Removal Action Work Plan, OU2 Soil, Revision 1	IT Corporation	9/1/2001
53	Letter from DTSC to OBRA regarding Reuse of Building 1, Oakland Army Base PCB Equipment List and Laboratory Analyses Results	Various	9/14/2001
	Engineering Investigation Of Building One, Oakland Army Base, Oakland, California - Seismic Vulnerability and Retrofit	Earth Tech	10/1/2001
28	Economic Development Conveyance Application, Oakland Army Base (OARB)(no oversize figure)	Oakland Base Reuse Authority	10/1/2001
52	Economic Development Conveyance of the Oakland Army Base, Economic Development Conveyance Application(Includes oversize figure)	Oakland Base Reuse Authority	10/1/2001
46.1	Soil Residual Contamination Review UST/AST Sites OU-1	Innovative Technical Solutions, Inc.	10/11/2001
46.2	Soil Residual Contamination Review UST/AST Sites OU-2 OU-3 OU-4 OU-5	Innovative Technical Solutions, Inc.	10/11/2001
	Draft Corrective Action Implementation Report for Building 99 Pipeline, Addendum 3 to the Removal Report for Petroleum Tanks	U.S. Army Corps of Engineers	11/1/2001
48	Validation of Cost Estimating Approach Oakland Army Base	Erier & Kalinowski, Inc.	11/30/2001
66	Draft Cost to Complete Remediation Estimate for Issues and Sites on the Oakland Army Base	Erier & Kalinowski, Inc.	11/30/2001
	Environmental Impact Statement for the Disposal and Reuse of the Oakland Army Base, Oakland, California	Foster Wheeler Environmental Corporation	12/21/2001
123	Draft Removal Action Workplan for the Charles P. Howard Terminal, Oakland, California	Baseline Environmental Consulting	12/21/2001
75	Final Catch Basin Cleaning Report	U.S. Army Corps of Engineers Sacramento District	1/14/2002
73	Sacramento TERC II, Transmittal of Sierra Testing Laboratories Report, dated 10 Nov 1998	IT Corporation	2/7/2002
50	Corrective Action Implementation Report for Building 99 Pipeline, Addendum 3 to the Removal Report for Petroleum Tanks	IT Corporation	2/12/2002

41	Sacramento TERC II, Contract Task Order No. 01, Transmittal of Petroleum Engineering Report Dated 1990	IT Corporation	2/22/2002
127	Sacramento TERC II, Draft Closure Report for Operable Unit 2 Wetland Soil Removal.	IT Corporation	2/22/2002
49	Draft Closure Report Operable Unit 2 Wetland Soil Removal	IT Corporation	2/22/2002
67	Tarry Residue Sample Analytical Data, Former ORP/Building 1 Area	Eler & Kalinowski, Inc.	3/1/2002
51	Sacramento TERC II, Draft Building 1 Site Supplemental Investigation Report (Tech Info Only)	IT Corporation	3/14/2002
110	Draft Building 1 Site Supplemental Investigation Report (Tech Info Only)	IT Corporation	3/14/2002
58	Monitoring Well Installation and Groundwater Monitoring Report	U.S. Army Corps of Engineers Sacramento District	3/14/2002
	Draft Environmental Impact Report (Volumes 1, 2, & 3)	G. Borchard & Associates	4/1/2002
	Oakland Army Base Area Redevelopment Plan (Volumes 1, 2, and 3)	G. Borchard & Associates	4/1/2002
64	Missed Information Report, Volume II of II	Baseline Environmental Consulting	4/1/2002
81	Missed Information Report, Oakland Army Base	Baseline Environmental Consulting	4/3/2002
56	Preliminary Draft Remedial Action Plan Oakland Army Base	Eler & Kalinowski, Inc.	4/15/2002
57	Preliminary Draft Risk Management Plan Oakland Army Base	Eler & Kalinowski, Inc.	4/15/2002
	Pile Inspection Report, Pile Inspection of wharfs 7 & 6 1/2 At the Port of Oakland	Underwater Resources, Inc.	5/16/2002
82	Independent Government Cost Estimate (IGCE) (Confidential Information)	SMI, Inc.	5/31/2002
108	Draft OBRA Phase II Investigation Data Report, Oakland Army Base	Eler & Kalinowski, Inc.	6/6/2002
	OBRA Phase II Investigation Data Report, Oakland Army Base, Oakland, California	Eler & Kalinowski, Inc.	6/12/2002
62	Draft Final Building I Site Supplemental Investigation Report	U.S. Army Corps of Engineers Sacramento District	6/20/2002
80	Sacramento TERC II, Draft Phase II Supplemental Investigation Report	IT Corporation	6/24/2002
115	Draft Remedial Action Plan Oakland Army Base	Eler & Kalinowski, Inc.	7/19/2002
116	Draft Risk Management Plan Oakland Army Base (Appendix E to Draft RAP)	Eler & Kalinowski, Inc.	7/19/2002
	Gateway to the East Bay: Final Reuse Plan For The Oakland Army Base	Oakland Base Reuse Authority	7/31/2002
	Mitigation Monitoring and Reporting Program for the Oakland Army Base Reuse Plan	G. Borchard & Associates	7/31/2002
84	Transmittal of the closure Letter and Site Summaries for Department of Defense (DoD) Underground Storage Tanks at Oakland Army Base, Oakland, CA	Regional Water Quality Control Board	8/9/2002
	Final Remedial Action Plan Oakland Army Base	Eler & Kalinowski, Inc.	9/27/2002
	Final Risk Management Plan Oakland Army Base (Appendix E to Final RAP)	Eler & Kalinowski, Inc.	9/27/2002
	Final Environmental Baseline Survey for Transfer For Oakland Army Base, Oakland, California	MWH Americas, Inc.	12/31/2002

	Draft Finding of Suitability for Early Transfer for Oakland Army Base	Department of the Army	2/20/2003
	Finding of Suitability for Early Transfer for Oakland Army Base, Oakland, California	Department of the Army	4/1/2003
	Treatability Test Field Activities Report Former ORP/Building 1 Area Oakland Army Base Oakland, California	Eler & Kalinowski, Inc.	7/22/2003
	Memorandum of Agreement For Oakland Army Base, Volume I, Exhibits A Through M		8/7/2003
	Memorandum of Agreement For Oakland Army Base, Volume II, Exhibit L		8/7/2003
	Memorandum of Agreement For Oakland Army Base, Volume III, Exhibits N Through V and All Schedules		8/7/2003
	Pre-design Investigation Memorandum Former ORP/Building 1 Area Oakland, California	Ninyo & Moore	1/20/2004
	Contract Documents for Former ORP/Building 1 Area Remediation Project Former Oakland Army Base / Economic Development Conveyance Area Oakland, CA	Eler & Kalinowski, Inc.	5/14/2004
	Final Groundwater Monitoring Plan Addendum No. 1, Former Oakland Army Base - EDC Area, Oakland, California	Eler & Kalinowski, Inc.	8/27/2004
	Field Documents for Oakland Gateway Development Area, Oakland, California	Environmental Sampling Services	11/4/2004
	Closure Summary Report For Eleven Underground Fuel Storage Tank Sites Former Oakland Army Base, Oakland, California	Kleinfelder, Inc.	2/28/2005
	Site Control Plan, Former Oakland Army Base - EDC Area, Oakland, California	Eler & Kalinowski, Inc.	3/1/2005
	Final Site-Wide Quality Assurance Program Plan Former Oakland Army Base - EDC Area Oakland, California	Veridian Environmental, Inc.	4/8/2005
	Revised Tables and Figures For The Oakland Army Base Feasibility Study	Matrix Environmental Services, L.L.C.	5/12/2005
	Soil Treatment Process Plan Former ORP/Building 1 Area Former Oakland Army Base - EDC Area Oakland, California (Draft)	Northgate Environmental Management, Inc.	7/11/2005
	DRAFT Dust and Odor Control Plan, Building 1	Northgate Environmental Management, Inc.	7/20/2005
	Decontamination Plan Former ORP/Building 1 Area Former Oakland Army Base - EDC Area Oakland, California (Draft)	Northgate Environmental Management, Inc.	7/21/2005
	Traffic Control and Transportation Plan Former ORP/Building 1 Area Former Oakland Army Base - EDC Area Oakland, California (Draft)	Northgate Environmental Management, Inc.	7/22/2005
	Environmental Site Health & Safety Plan Former ORP/Building 1 Area Remediation Project Oakland, California	Geomatrix Consultants, Inc.	8/1/2005
	Task-Specific Health and Safety Plan Utility Demolition Former ORP/Building 1 Area Former Oakland Army Base - EDC Area Oakland, California	Northgate Environmental Management, Inc.	8/1/2005
	Site-Specific Health and Safety Plan, Building 1 Area (draft)	Northgate Environmental Management, Inc.	8/3/2005

Dust and Odor Control Plan Former ORP/Building 1 Area Former Oakland Army Base - EDC Area Oakland, California (Draft)	Northgate Environmental Management, Inc.	8/5/2005
DRAFT Traffic Control and Transportation Plan, Former ORP/Building 1 Area, Former Oakland Army Base - EDC Area, Oakland, California	Northgate Environmental Management, Inc.	8/5/2005
Pre-Design Groundwater Monitoring Report Second Quarterly Event Spring 2005 VOCs in Groundwater Near Building 99 Former Oakland Army Base Oakland California	Fugro West, Inc.	8/8/2005
DRAFT Soil Treatment Process Plan Former ORP/Building 1 Area Former Oakland Army Base - EDC Area Oakland, California	Northgate Environmental Management, Inc.	8/16/2005
Task-Specific Health and Safety Plan Utility Demolition Former ORP/Building 1 Area Former Oakland Army Base - EDC Area Oakland, California	Northgate Environmental Management, Inc.	8/22/2005
Perimeter Air Monitoring Plan, Building 1 Area (Draft) 8/23/05	Northgate Environmental Management, Inc.	8/23/2005
Perimeter Air Monitoring Plan, Building 1 Area (Draft) 8/30/05	Northgate Environmental Management, Inc.	8/30/2005
Site-Specific Health and Safety Plan, Building 1 Area (draft)	Northgate Environmental Management, Inc.	8/31/2005
Task-Specific Health and Safety Plan Utility Demolition Former ORP/Building 1 Area Former Oakland Army Base - EDC Area Oakland, California	Northgate Environmental Management, Inc.	9/1/2005
DRAFT Soil Treatment Process Plan Former ORP/Building 1 Area Former Oakland Army Base - EDC Area Oakland, California	Northgate Environmental Management, Inc.	9/1/2005
Dust and Odor Control Plan Former ORP/Building 1 Area Former Oakland Army Base - EDC Area Oakland, California	Northgate Environmental Management, Inc.	9/8/2005
Perimeter Air Monitoring Plan, Building 1 Area (Draft) 9/16/05	Northgate Environmental Management, Inc.	9/16/2005
Traffic Control and Transportation Plan Former ORP/Building 1 Area Former Oakland Army Base - EDC Area Oakland, California	Northgate Environmental Management, Inc.	9/16/2005
DRAFT Storm Water Pollution Prevention Plan, Building 1	Northgate Environmental Management, Inc.	9/16/2005
Pre-Design Investigation Memorandum Building 807 Area and Building 808/823 Area Former Oakland Army Base, Oakland, California	Northgate Environmental Management, Inc.	9/19/2005
Results of Pre-Design Investigation Building 99 Soil RAP Site Former Oakland Army Base Economic Development Conveyance Area Oakland California	Fugro West, Inc.	9/26/2005
Decontamination Plan Former ORP/Building 1 Area Former Oakland Army Base - EDC Area Oakland, California	Northgate Environmental Management, Inc.	10/28/2005


Storm Water Pollution Prevention Plan Former ORP/Building 1 Area Former Oakland Army Base - EDC Area Oakland, California	Northgate Environmental Management, Inc.	10/31/2005
Soil Treatment Process Plan Former ORP/Building 1 Area Former Oakland Army Base - EDC Area Oakland, California	Northgate Environmental Management, Inc.	11/4/2005
Site-Specific Health and Safety Plan Former ORP/Building 1 Area Former Oakland Army Base - EDC Area Oakland, California	Northgate Environmental Management, Inc.	11/7/2005
Stockpile Management Plan	Northgate Environmental Management, Inc.	11/28/2005
Remedial Design and Implementation Plan Former ORP/Building 1 Area Oakland Army Base - EDC Area Oakland, California	Erler & Kalinowski, Inc.	1/9/2006
Oakland Base Reuse Authority, Building 1 Area Remediation, PSEC #605119, Hazardous Waste Manifests for Non RCRA Treated Soil Profile EC8767	Pacific States Environmental Contractors, Inc.	12/31/2006
Oakland Base Reuse Authority, Building 1 Area Remediation, PSEC #605119, Air Monitoring Reports (5/26/06 - 8/25/06)	Pacific States Environmental Contractors, Inc.	12/31/2006
Oakland Base Reuse Authority, Building 1 Area Remediation, PSEC #605119, Documentation of Completion of Work (Book 1 of 4)	Pacific States Environmental Contractors, Inc.	12/31/2006
Oakland Base Reuse Authority, Building 1 Area Remediation, PSEC #605119, Documentation of Completion of Work (Book 2 of 4)	Pacific States Environmental Contractors, Inc.	12/31/2006
Oakland Base Reuse Authority, Building 1 Area Remediation, PSEC #605119, Documentation of Completion of Work (Book 3 of 4)	Pacific States Environmental Contractors, Inc.	12/31/2006
Oakland Base Reuse Authority, Building 1 Area Remediation, PSEC #605119, Documentation of Completion of Work (Book 4 of 4)	Pacific States Environmental Contractors, Inc.	12/31/2006
Summary Groundwater Monitoring Report, VOCs in Groundwater Near Building 808/823, Former Oakland Army Base, Economic Development Conveyance Area	Northgate Environmental Management, Inc.	4/2/2007
Request for Closure - RMP Locations in North Gateway Area, Former Oakland Army Base - EDC Area, Oakland, California	Erler & Kalinowski, Inc.	4/10/2007
Limited Soil Investigation Report, OBRA/EBMUD Pipeline Alignment, Oakland, California	Fugro West, Inc.	5/3/2007
Draft Completion Report for VOCs in Groundwater at Buildings 808 and 823, Former Oakland Army Base - EDC Area, Oakland, California	Erler & Kalinowski, Inc.	8/17/2007
Remediation Completion Report, Former ORP/Building 1 Remediation, Oakland Army Base - EDC Area, Oakland, California	Geomatrix	8/22/2007
Opinion of Estimated Cost for Remaining Environmental Remediation at the Former Oakland Army Base - EDC Area, Oakland, California	Erler & Kalinowski, Inc.	3/27/2008
Building 99 Debris Area Investigation Report, Former Oakland Army Base, Oakland, California	Northgate Environmental Management, Inc.	7/14/2008

Revised Operations and Maintenance Plan Former ORP/Building 1 Area Remediation Project, Former Oakland Army Base, Economic Development Conveyance Area	AMEC Geomatrix	9/4/2008
Request for Completion - RMP Locations 3 through 6 in West Gateway Area, Former Oakland Army Base – EDC Area, Oakland, California	Erler & Kalinowski, Inc.	9/17/2008
Well Installation and First Quarterly Groundwater Monitoring Report for the Former ORP/Building 1 Area Remediation Project, Former Oakland Army Base – EDC Area, Oakland, California	AMEC Geomatrix	11/11/2008
Revised Remediation Completion Report, Former ORP/Building 1 Area Remediation, Former Oakland Army Base – EDC Area, Oakland, California	AMEC Geomatrix	2/13/2009
Completion Report for VOCs in Groundwater at Buildings 808 and 823, Former Oakland Army Base – EDC Area, Oakland, California	Erler & Kalinowski, Inc.	4/24/2009
Annual Groundwater Monitoring Report, Former ORP/Building 1 Area Remediation Project, Former Oakland Army Base – EDC Area, Oakland, California	AMEC Geomatrix	7/24/2009
Request for Completion - RMP Locations 11, 75, 86, 93, 105, 106, 107, 108, and 109 in Central Gateway Area, Former Oakland Army Base – EDC Area, Oakland, California	Erler & Kalinowski, Inc.	10/15/2009
Draft First Five-Year Review for the GDA and Subaru Lot, Former Oakland Army Base, Oakland, California	Erler & Kalinowski, Inc.	6/10/2010
Request for Completion - RMP Locations 23, 24, 25, 87, 88, 113, 114, and 123 in the East Gateway Area, Former Oakland Army Base – EDC Area, Oakland, California	Erler & Kalinowski, Inc.	6/29/2010
Well Destruction Report, Former ORP/Building 1 Remediation Project, Former Oakland Army Base – EDC Area, Oakland, California	AMEC Geomatrix	6/30/2010
Request for Completion - RMP Location 96 in the West Gateway Area, Former Oakland Army Base – EDC Area, Oakland, California	Erler & Kalinowski, Inc.	1/14/2011
Revised Request for Completion - RMP Locations 7, 22, and 29, Former Oakland Army Base – EDC Area, Oakland, California	MACTEC Engineering and Consulting	2/25/2011
Revised Building 99 Debris Area Investigation Report, Former Oakland Army Base, Oakland, California	Northgate Environmental Management, Inc.	3/15/2011
Request for Completion - RMP Locations 8, 10, 19/107, and 97 in Central Gateway Area	Montclair Environmental Management Inc.	5/25/2011
Revised Draft First Five-Year Review for the GDA and Subaru Lot, Former Oakland Army Base, Oakland, California	Erler & Kalinowski, Inc.	9/29/2011
Request for Completion - RMP Locations 15, 91, and 98, Former Oakland Army Base – EDC Area, Oakland, California	AMEC	12/5/2011

Updated Master Plan Level Geotechnical Investigation Report, Oakland Army Base, Maritime Street and Highway 880, Oakland, California	Berlogar Stevens & Associated	3/7/2012
Request for Completion - RMP Locations 1 and 2 in the West Gateway Area, Former Oakland Army Base, Oakland, California	Montclair Environmental Management Inc.	5/1/2012



**ATTACHMENT D**

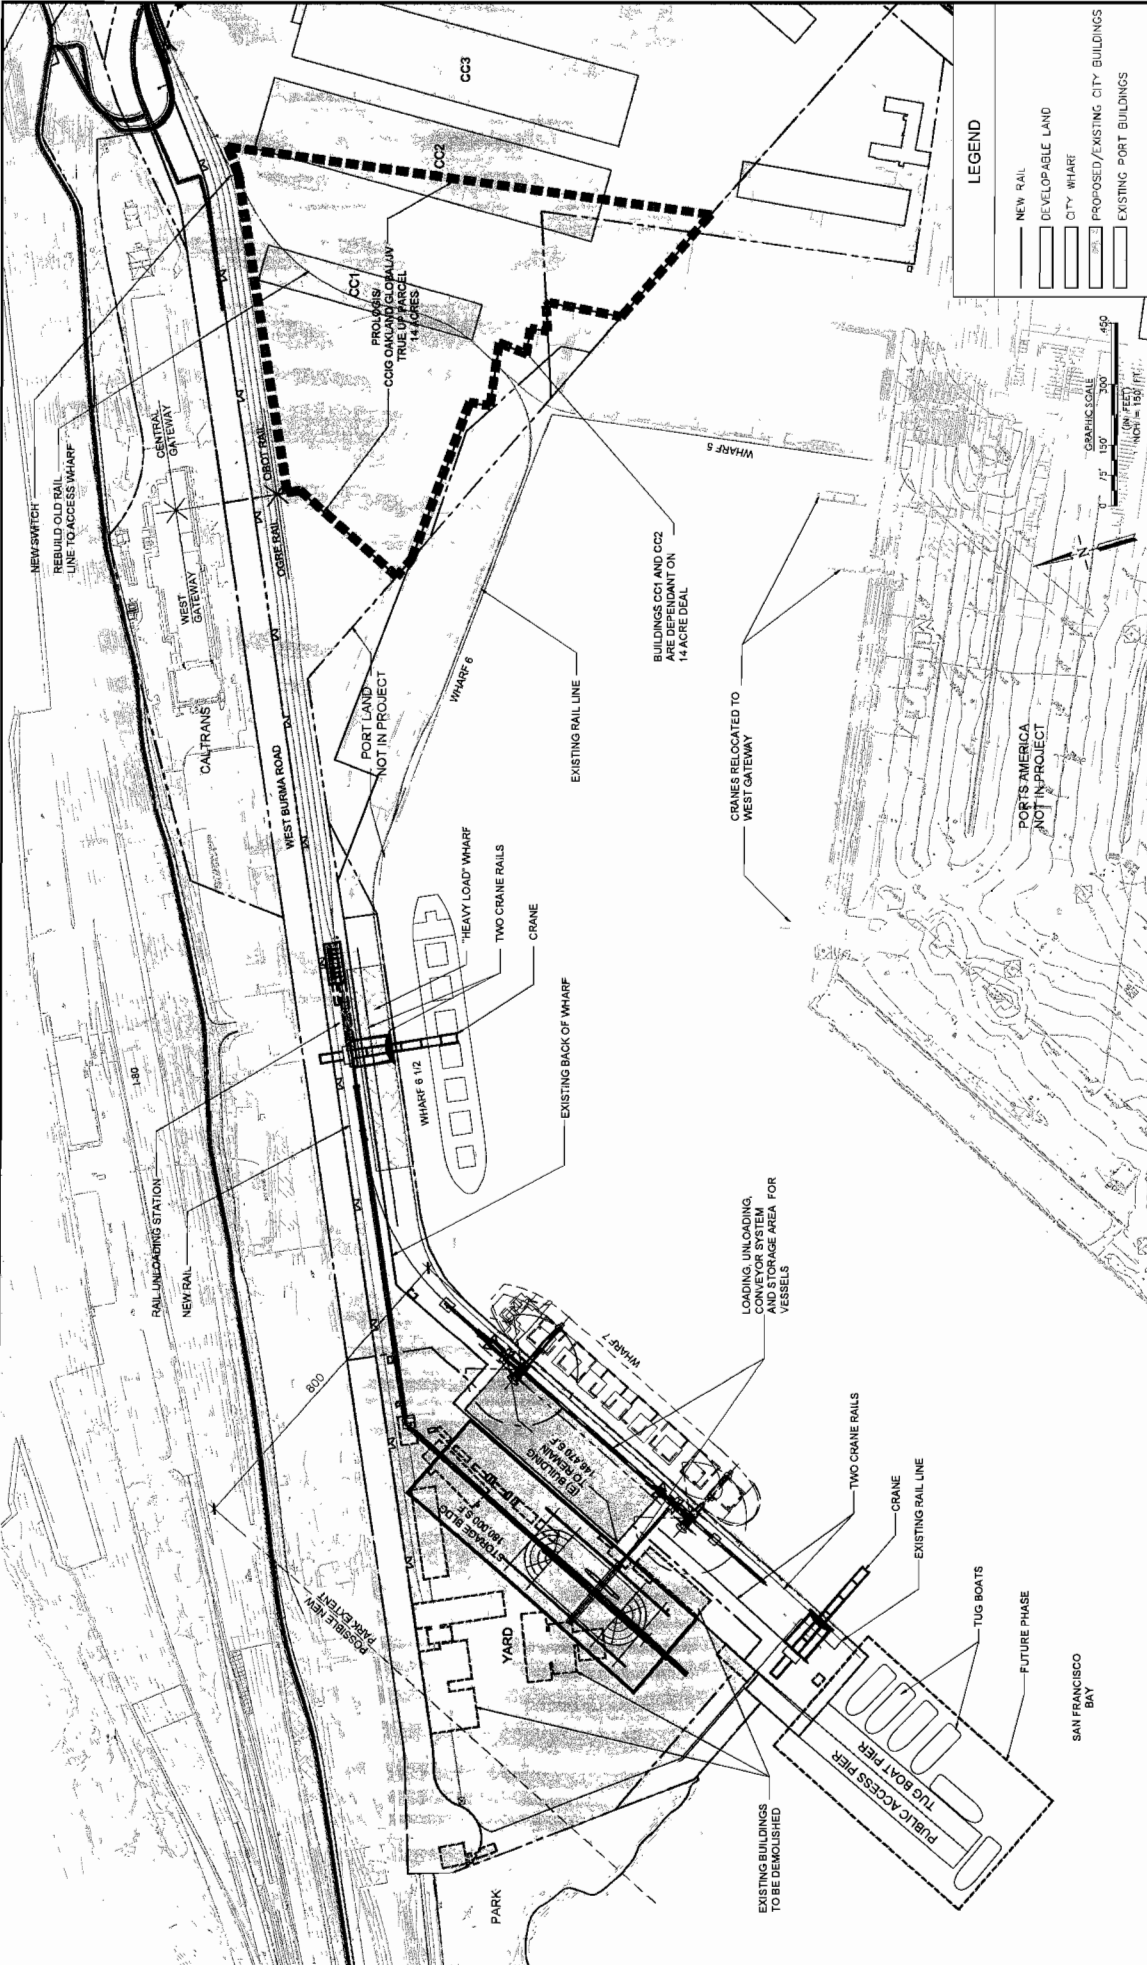

**LEGEND**

- NEW RAIL
- DEVELOPABLE LAND
- CITY WHARF
- PROPOSED/EXISTING CITY BUILDINGS
- EXISTING PORT BUILDINGS

JOB NO	0482	DRAWING NO	X-390
SCALE	1" = 100'	DATE	1/27/2013
DRAWN BY	K. CHODI	CHECKED BY	J. FREDRICKSON
SHEET 3 OF 3			

REV	DATE	COMMENT

PROJECT INFO

**SITE PLAN**

WEST GATEWAY OPERATION

CITY OF OAKLAND, ALAMEDA COUNTY, CALIFORNIA

CON. NO. 1452913.03

PROJECT NO. 1056

ARCHITECTURAL DIMENSIONS  
 ARCHITECTURAL TEAM  
 932 932 8481  
 1000 14th St. Oakland, CA 94612

**OAKLAND GLOBAL ARCHITECTURAL DIMENSIONS**