

**PIEDMONT AVENUE LIBRARY**

# PROCESS / SCHEDULE



**SEPTEMBER 1**

SUBMIT REVISED DESIGN  
OPTIONS TO CITY AND OPL  
FOR APPROVAL

**MARCH 13**

REVIEW PRELIMINARY DESIGN  
WITH COMMUNITY

**JANUARY 23**

COLLECT REQUIREMENTS  
FROM COMMUNITY


**MAY 1**

**MAY 1**

REVIEW REVISED DESIGN  
WITH COMMUNITY

**NOVEMBER 1**

SUBMIT APPROVED DESIGN  
OPTIONS TO OAKLAND  
UNIFIED SCHOOL DISTRICT

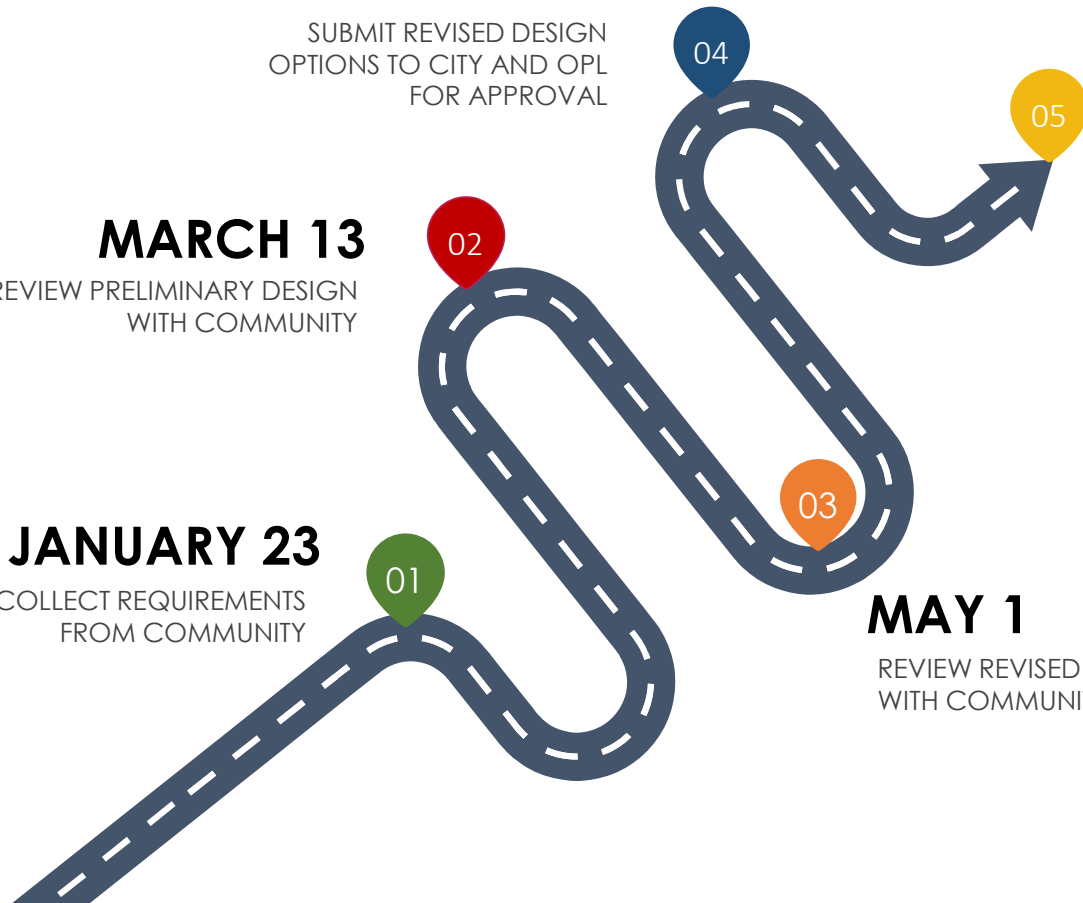

# PIEDMONT AVENUE LIBRARY



PROPOSED NEW LIBRARY

EXISTING LIBRARY  
2,200 S.F.

ECHO AVE



GLEN AVE

EXISTING BUILDING

# PROGRAM


SPACE CATEGORY	SPACE	NEW BUILDING AREA (SF)
ADMIN	STAFF BREAK ROOM	165
	LIBRARIAN'S OFFICE	100
	DELIVERY/SORTING/BOOK DROP	260
LIBRARY	RECEPTION/CIRCULATION	700
	LIBRARY READING AND STACKS	3,030
LIBRARY	TEEN ROOM	350
LIBRARY	CHILDREN'S ROOM	730
COMMUNITY SPACE	COMMUNITY MEETING ROOM	875
	STORAGE	75
HANDS-ON ACTIVITIES	MAKERSPACE	675
MEETING SPACE	SMALL MEETING ROOM A	275
	SMALL MEETING ROOM B	225
RESTROOMS	PUBLIC & STAFF RESTROOMS	555
SUPPORT	ELECTRICAL, MECHANICAL, CUSTODIAN ROOMS	250
<b>TOTAL</b>		<b>8,265</b>

**NEW BUILDING**







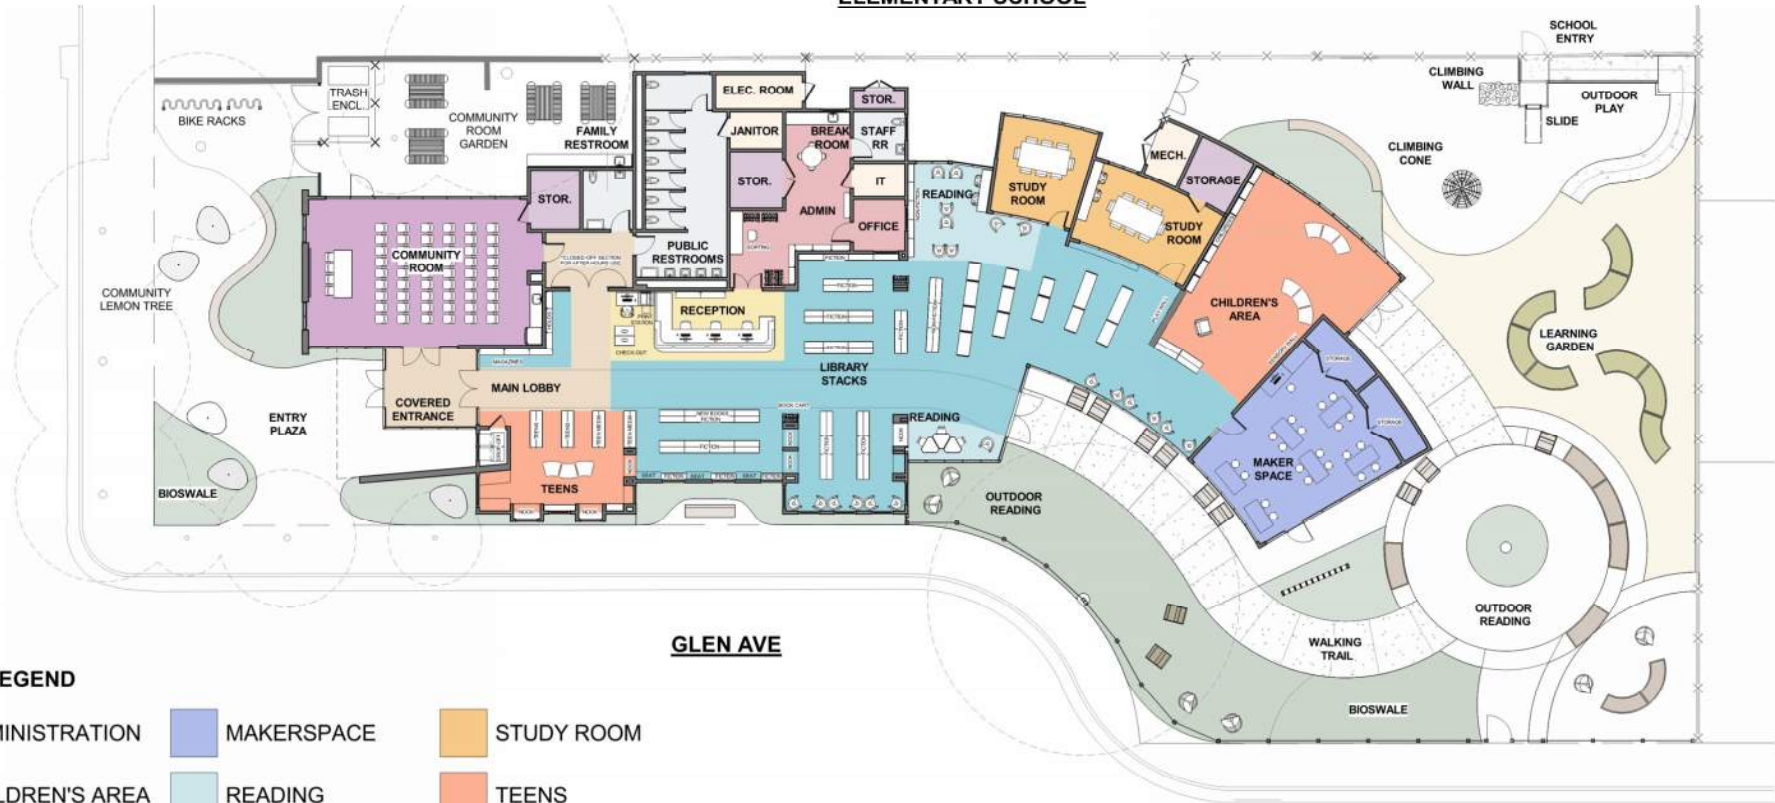



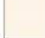




**PIEDMONT AVE  
ELEMENTARY SCHOOL**

**ECHO AVE**

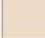

**GLEN AVE**

**COLOR LEGEND**

 ADMINISTRATION	 MAKERSPACE	 STUDY ROOM
 CHILDREN'S AREA	 READING	 TEENS
 CIRCULATION	 RECEPTION	 UTILITIES
 COMMUNITY ROOM	 RESTROOMS	
 LIBRARY STACKS	 STORAGE	




GRAPHIC SCALE: 1" = 20'



**NEW BUILDING – FLOOR PLAN**

**PIEDMONT AVE  
ELEMENTARY SCHOOL**

**ECHO AVE**

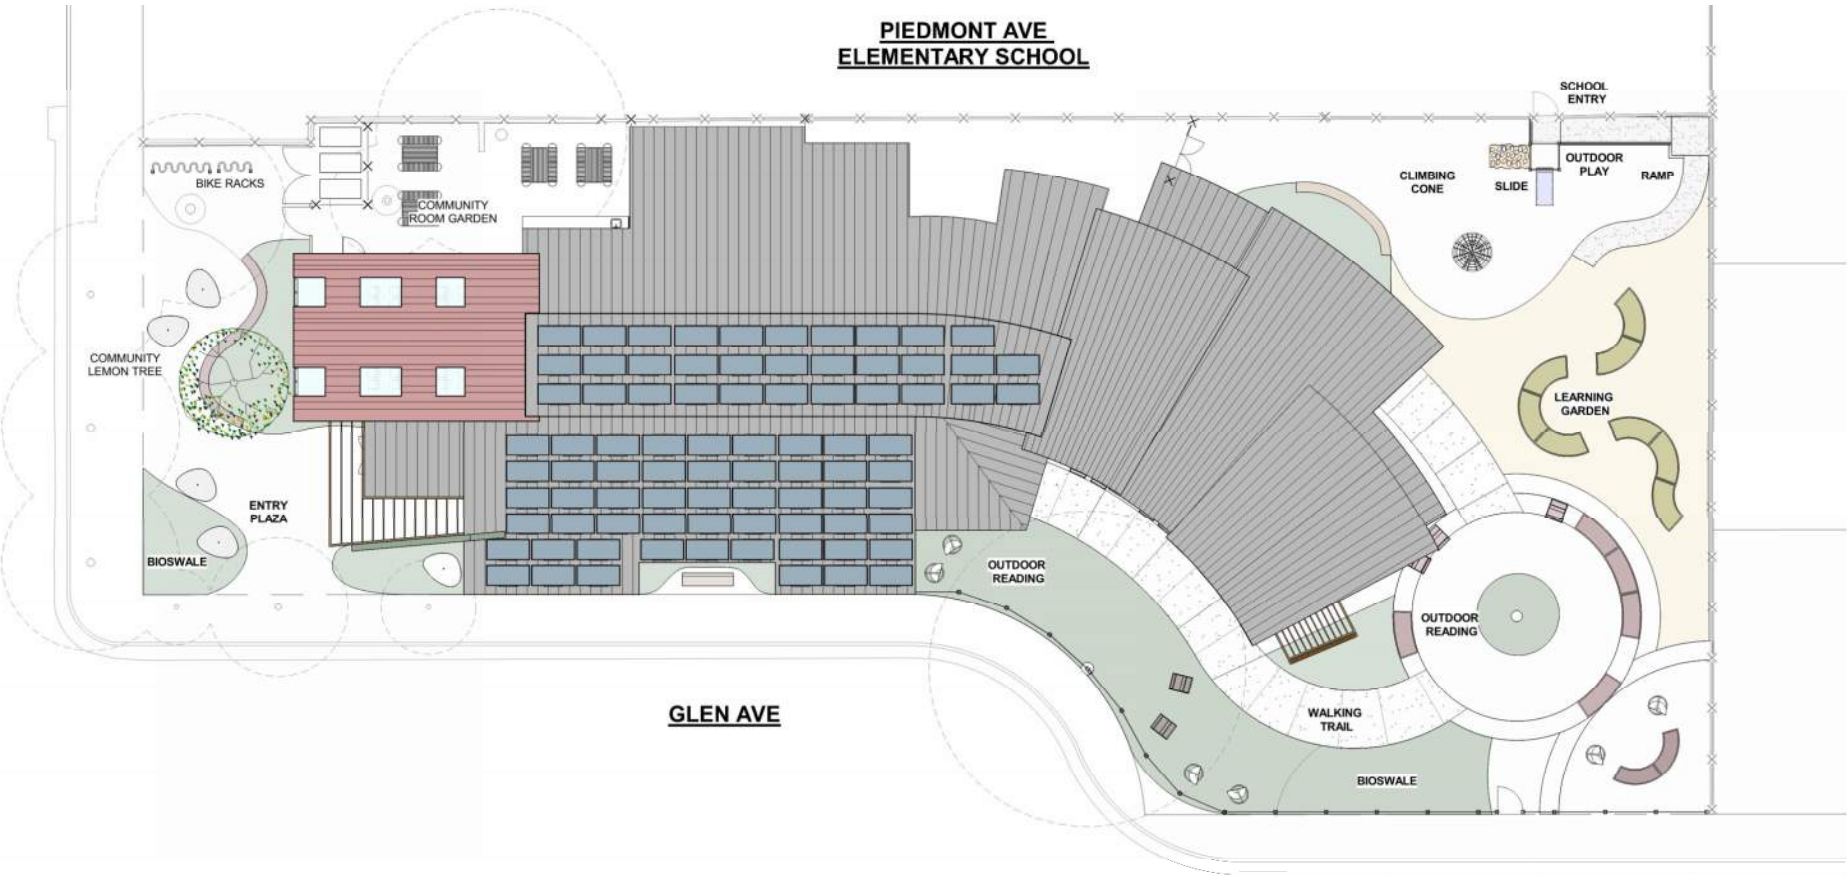

**GLEN AVE**




**NEW BUILDING – SITE PLAN**





**NEW BUILDING – AXONOMETRIC FLOOR PLAN**

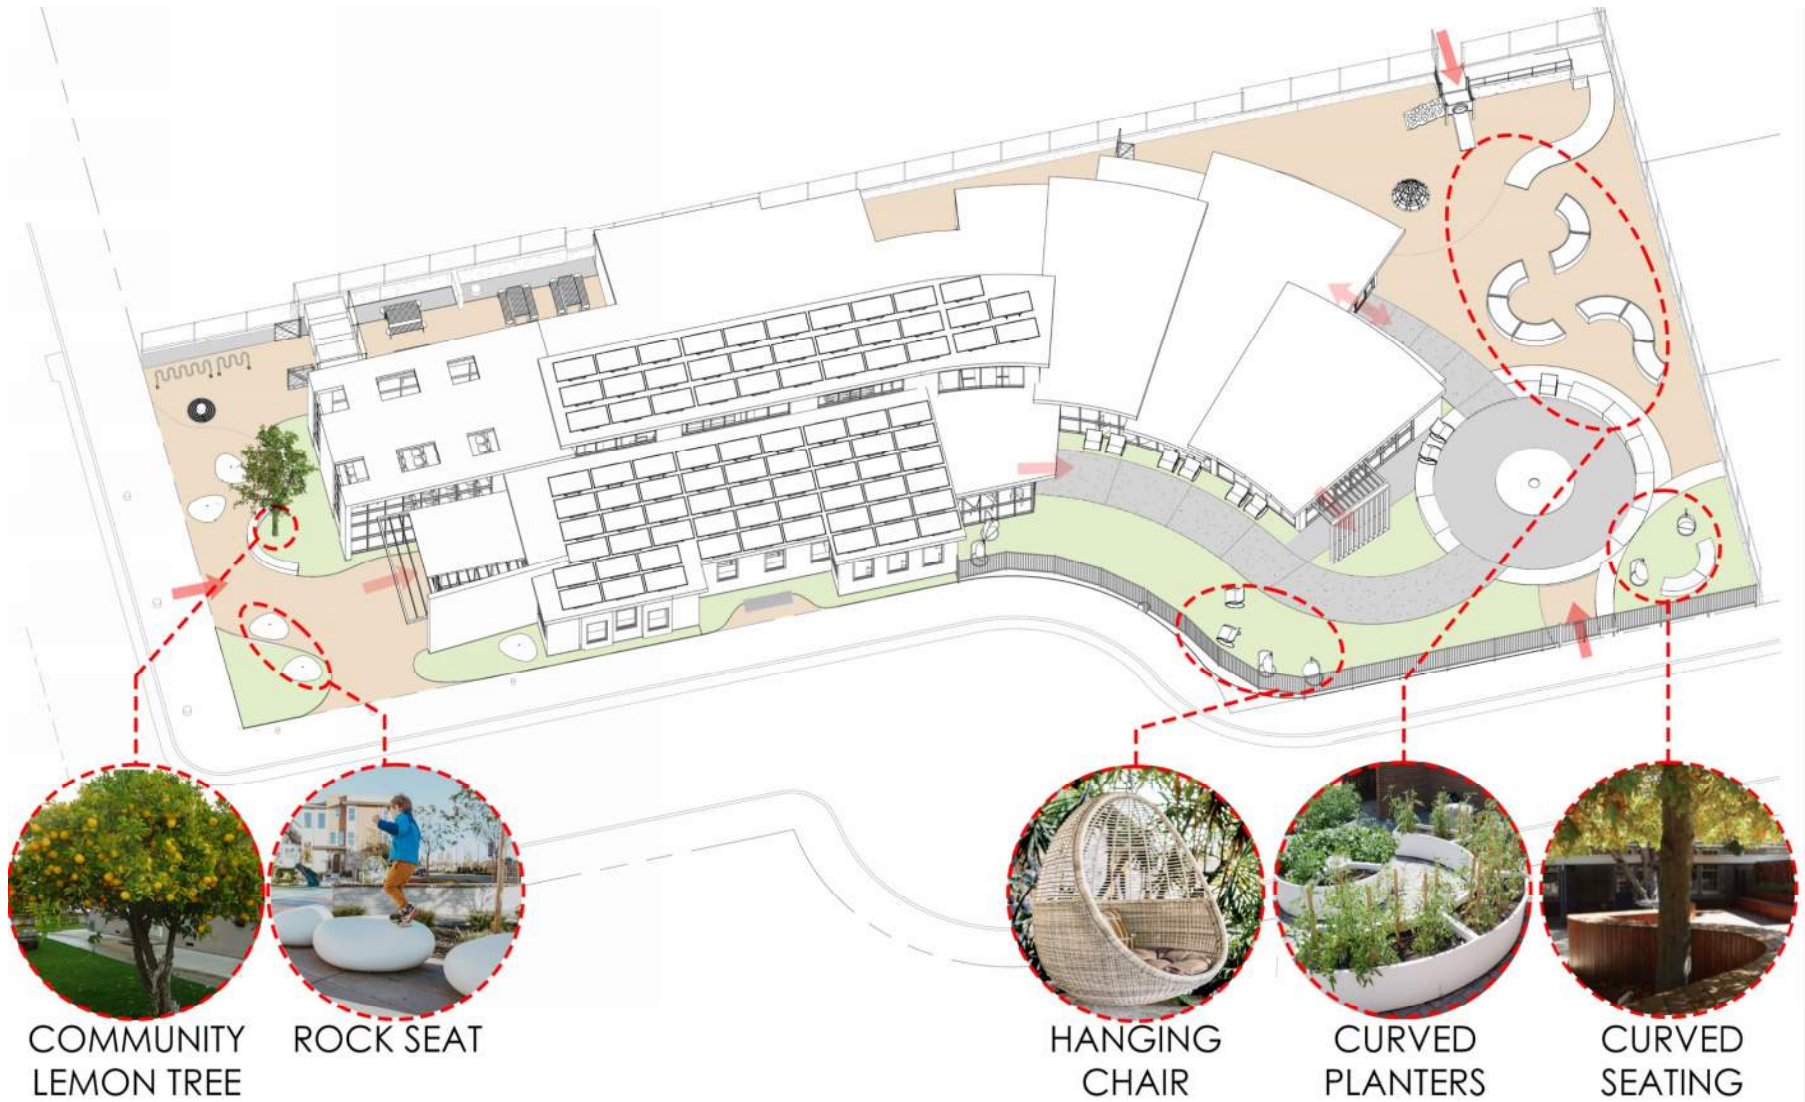

## NEW BUILDING – LANDSCAPING






**NEW BUILDING – FRONT OVERVIEW**



**NEW BUILDING – REAR OVERVIEW**

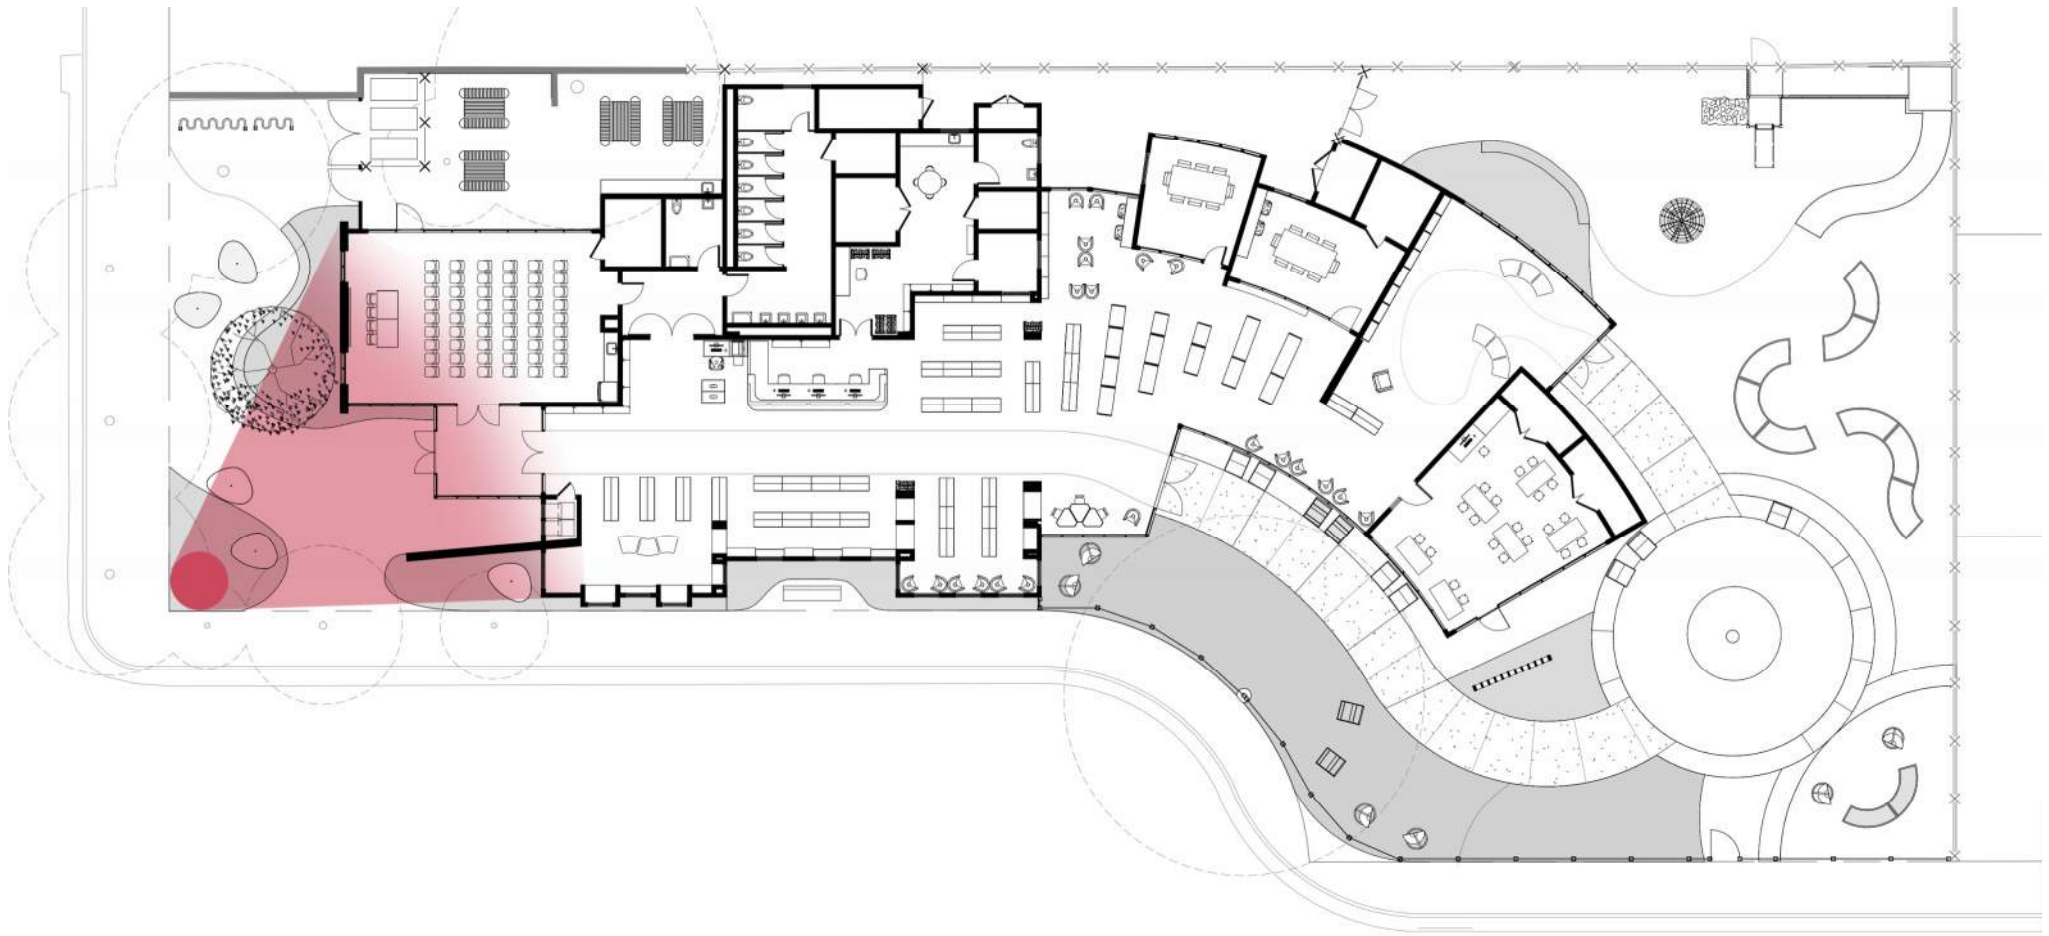


**NEW BUILDING – ENTRY PLAZA**





**NEW BUILDING – ENTRY PLAZA**




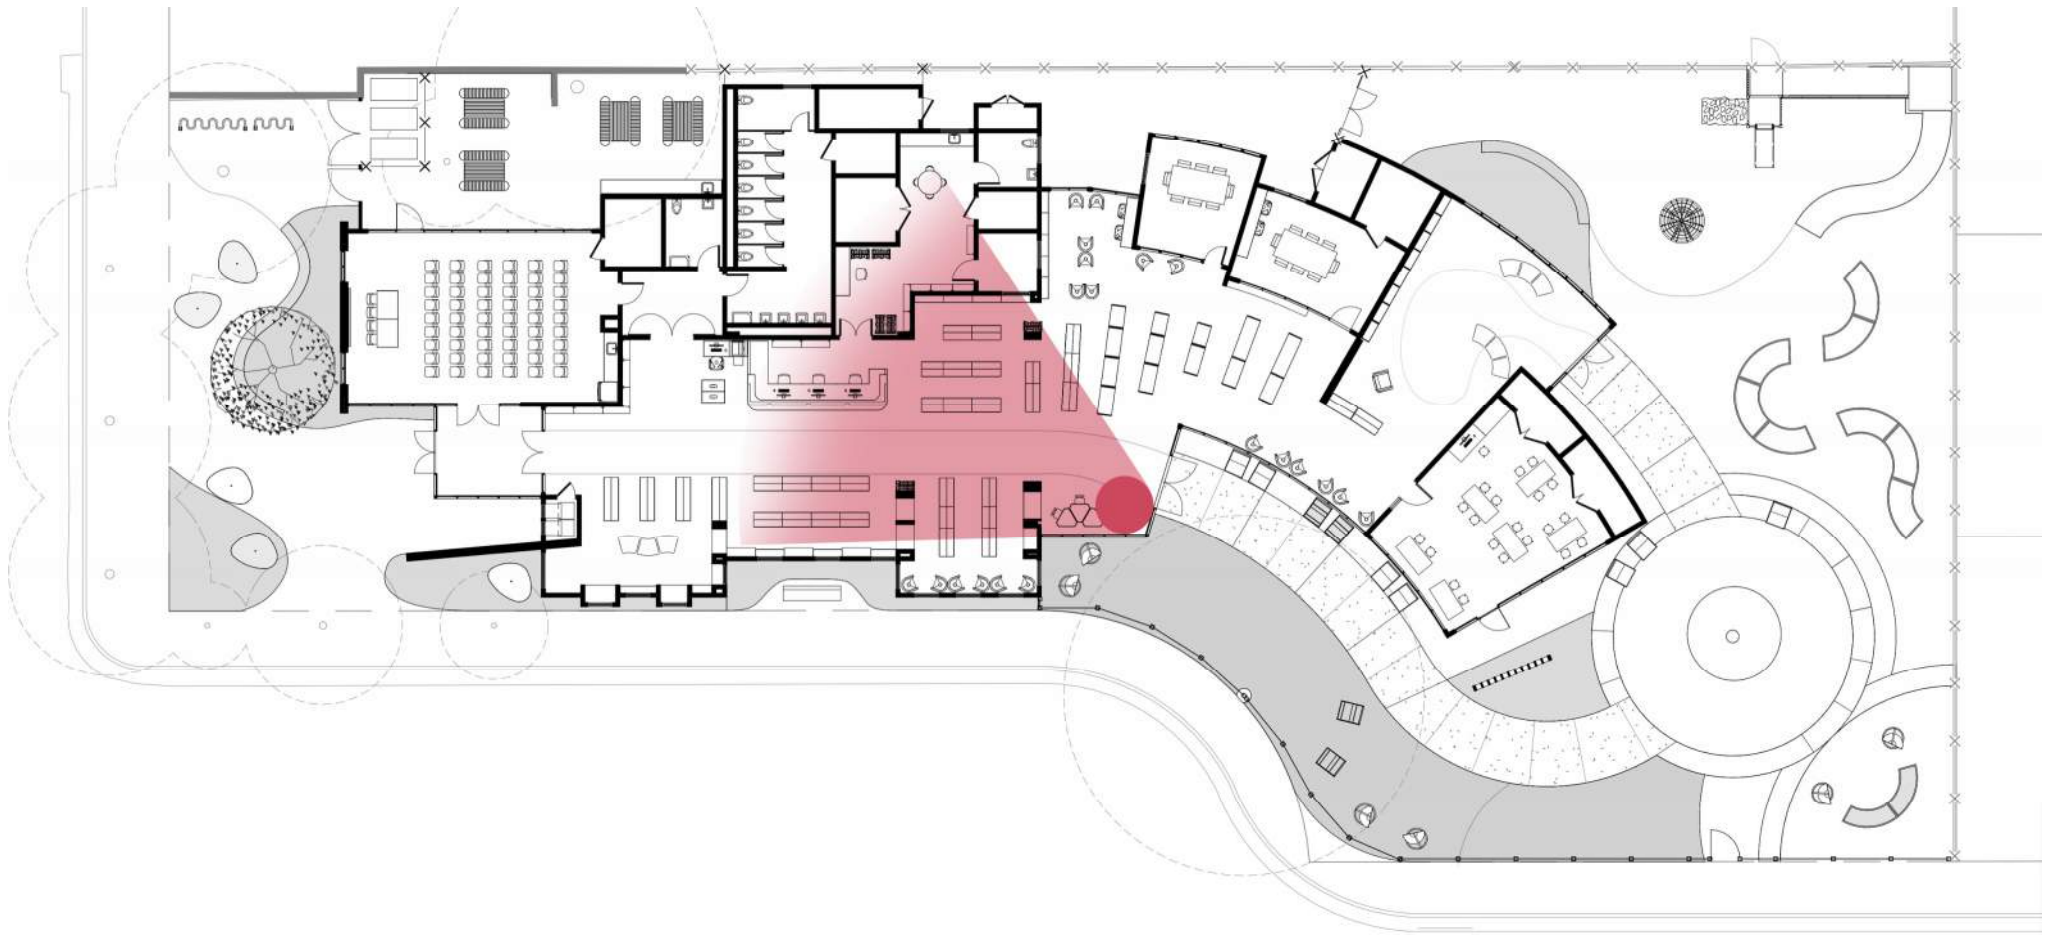

**NEW BUILDING – READING AREA**



**NEW BUILDING – READING AREA**

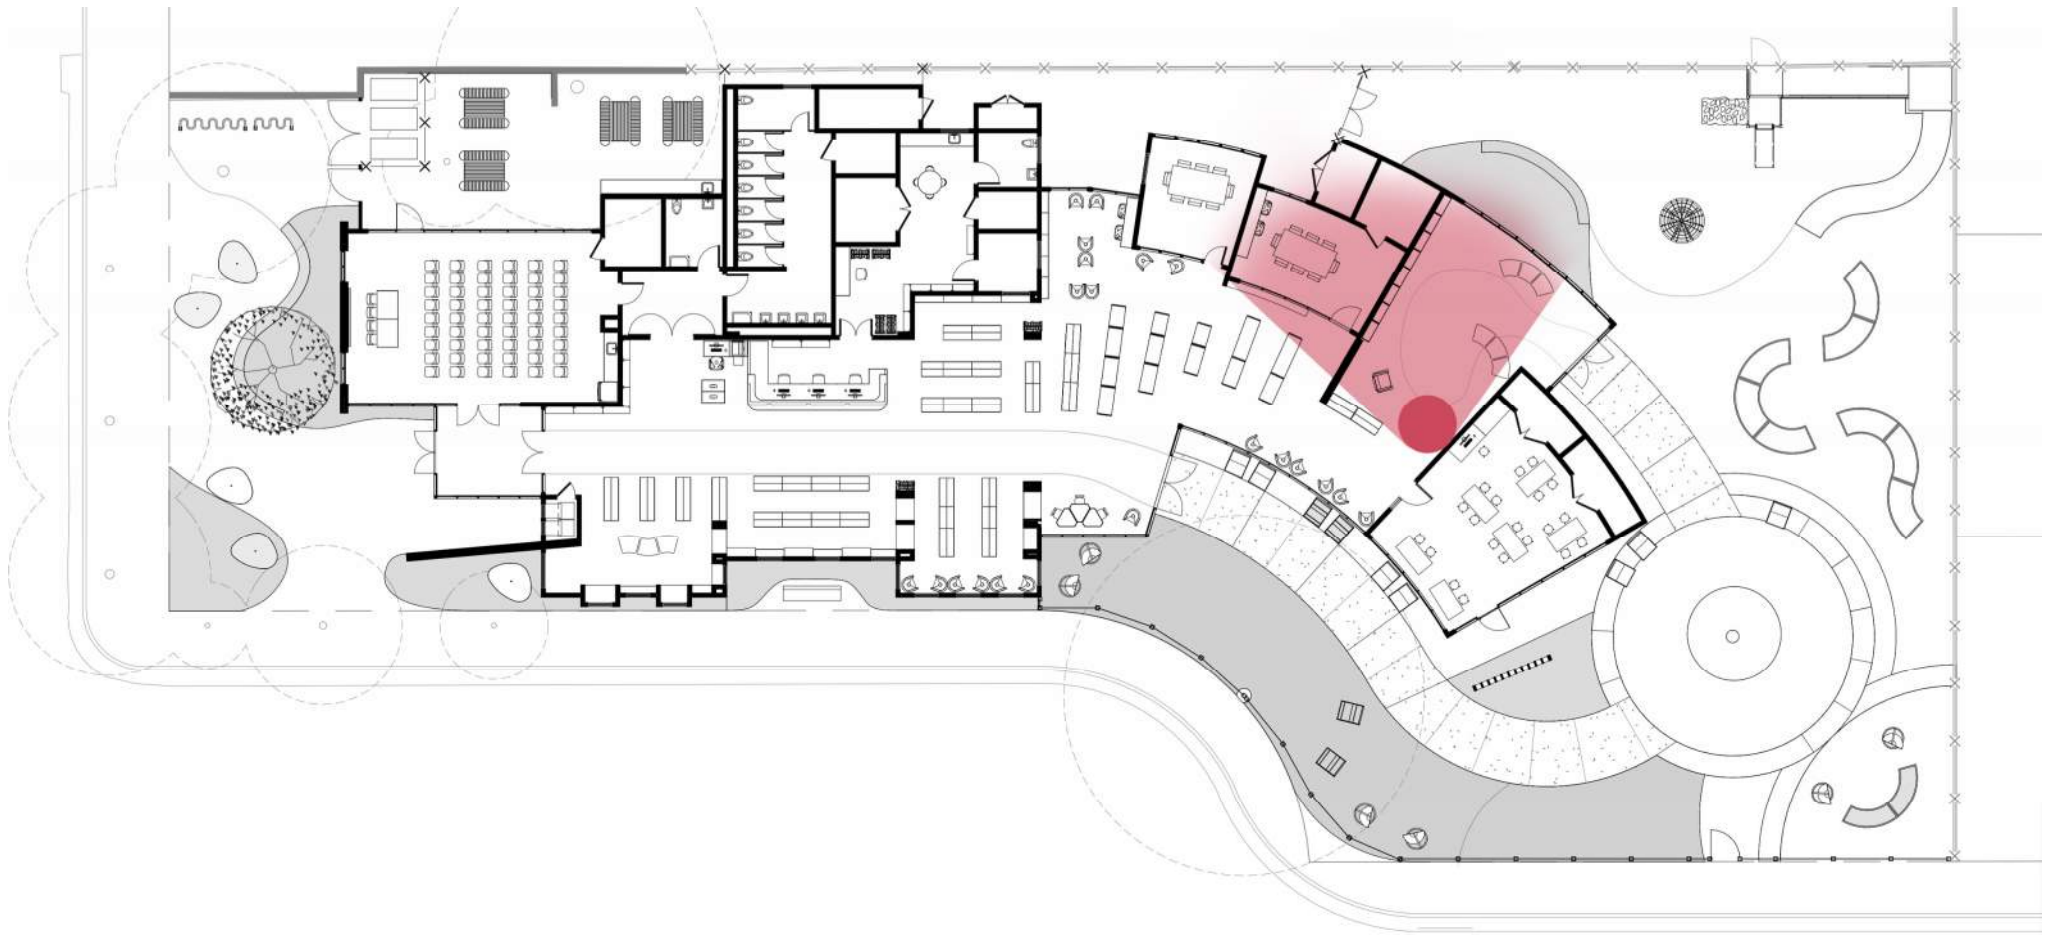


**NEW BUILDING – CHILDREN'S AREA**





**NEW BUILDING – CHILDREN'S AREA**

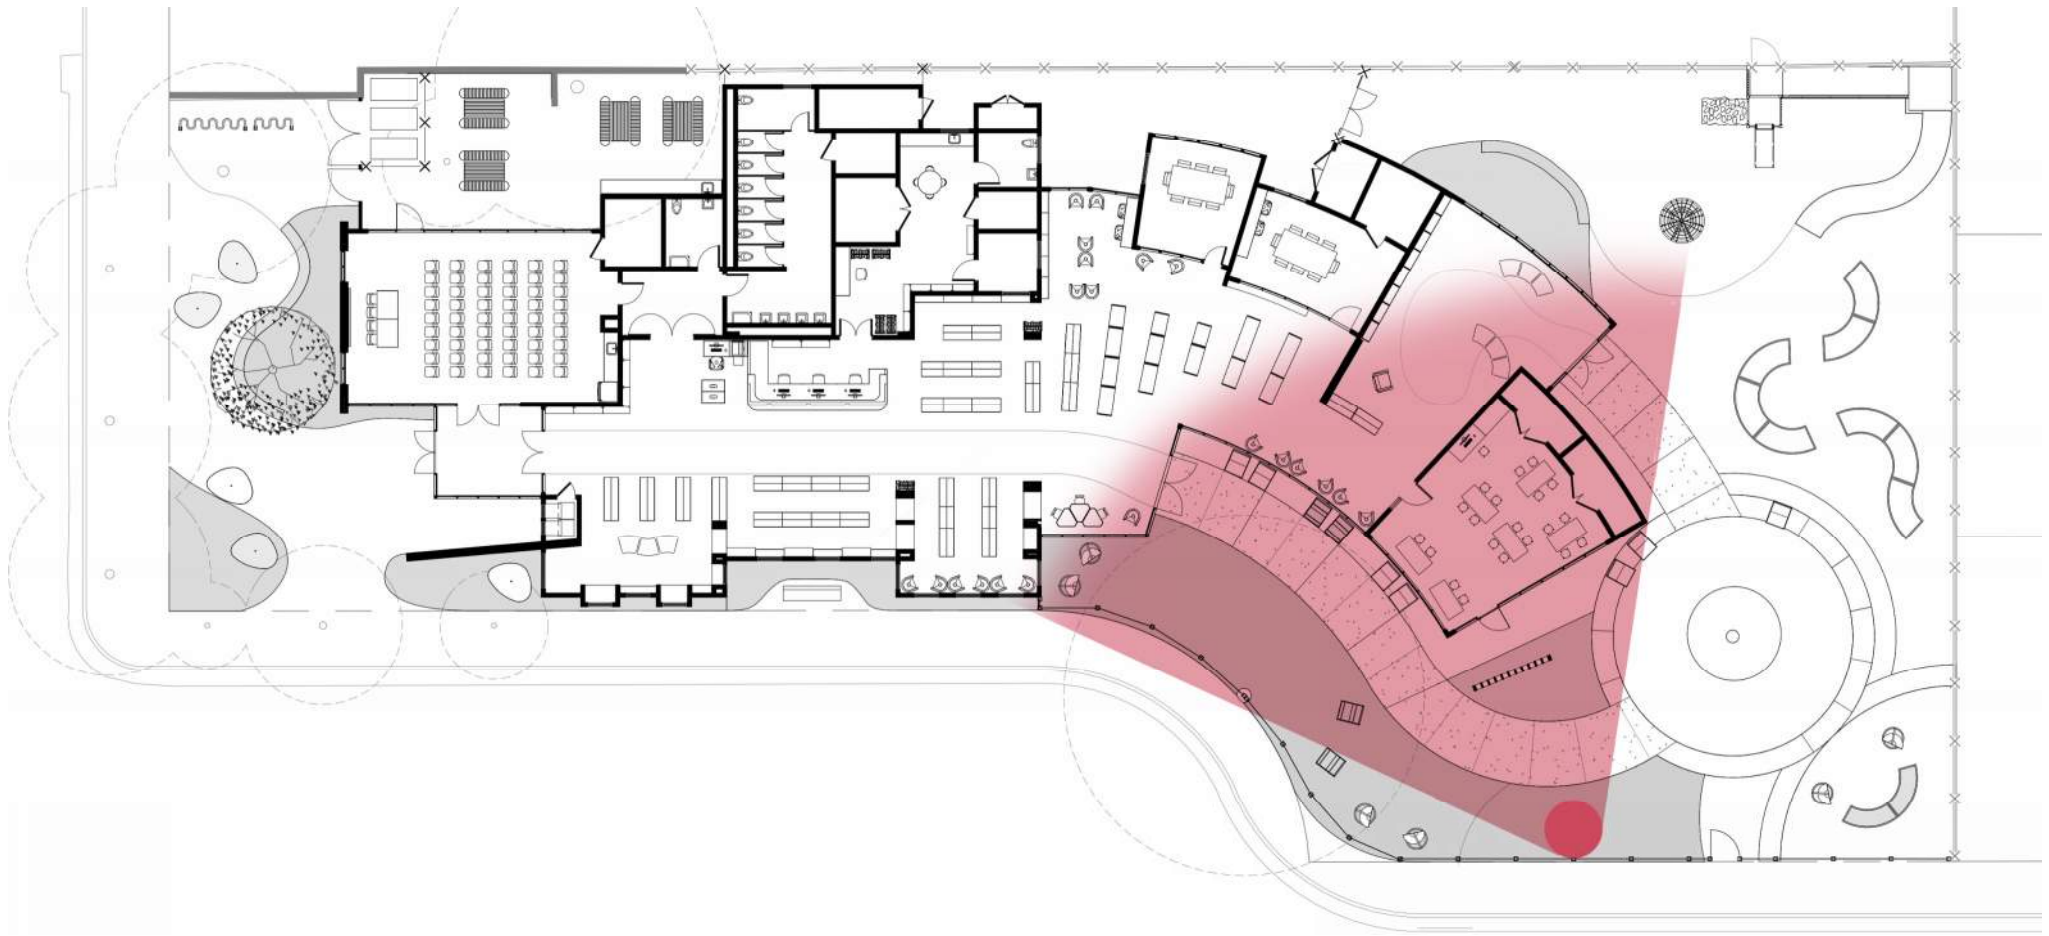

**NEW BUILDING – REAR COURTYARD**





**NEW BUILDING – REAR COURTYARD**