

CITY OF OAKLAND
AGENDA REPORT

FILED
OFFICE OF THE CITY CLERK
OF OAKLAND

2005 JUL 14 PM 7:15

TO: Office of the City Administrator
ATTN: Deborah Edgerly
FROM: Public Works Agency
DATE: July 19, 2005

RE: **SUPPLEMENTAL REPORT RELATED TO RESOLUTION AUTHORIZING AWARD OF CONTRACT TO ANDES CONSTRUCTION, INC. FOR THE REHABILITATION OF SANITARY SEWERS IN THE AREA BOUNDED BY VALLEJO AVE., 67TH ST., SAN PABLO AVE., AND 59TH ST. - SUBBASIN 20-02 (PROJECT NO. C158310) FOR THE AMOUNT OF ONE MILLION THREE HUNDRED NINETY-TWO THOUSAND FOUR HUNDRED THIRTY-THREE DOLLARS (\$1,392,433.00)**

SUMMARY

On July 12, 2005, staff presented a resolution to the Finance and Management Committee requesting authorization to award a construction contract to Andes Construction, Inc. in the amount of \$1,392,433.00 for the rehabilitation of sanitary sewers in the area bounded by Vallejo Ave., 67th St., San Pablo Ave., and 59th St. - Subbasin 20-02 (Project No. C158310).


This supplemental report is in response to the Committee's request for a project location map. The map is provided as Attachment A.

ACTION REQUESTED OF THE CITY COUNCIL

This is a supplemental report related to award of a construction contract to Andes Construction, Inc. Staff recommends that the City Council accept this supplemental information and approve the resolution.

Item: _____
City Council
July 19, 2005

Respectfully submitted,

for 

RAUL GODINEZ II, P.E.
Director, Public Works Agency

Reviewed by:
Michael Neary, P.E.
Assistant Director, Public Works Agency
Design & Construction Services Department


Prepared by:
Gus Amirzehni, P.E.
Supervising Civil Engineer
Engineering Design

APPROVED AND FORWARDED TO THE
CITY COUNCIL:

OFFICE OF THE CITY ADMINISTRATOR

Item: _____
City Council
July 19, 2005

**PLANS FOR THE REHABILITATION OF SANITARY SEWERS
 IN THE AREA BOUNDED BY VALLEJO ST, 67TH ST,
 SAN PABLO AVE, MARKET ST, AND 59TH ST
 (SUBBASIN 20-02)
 CITY PROJECT NO. C158310**

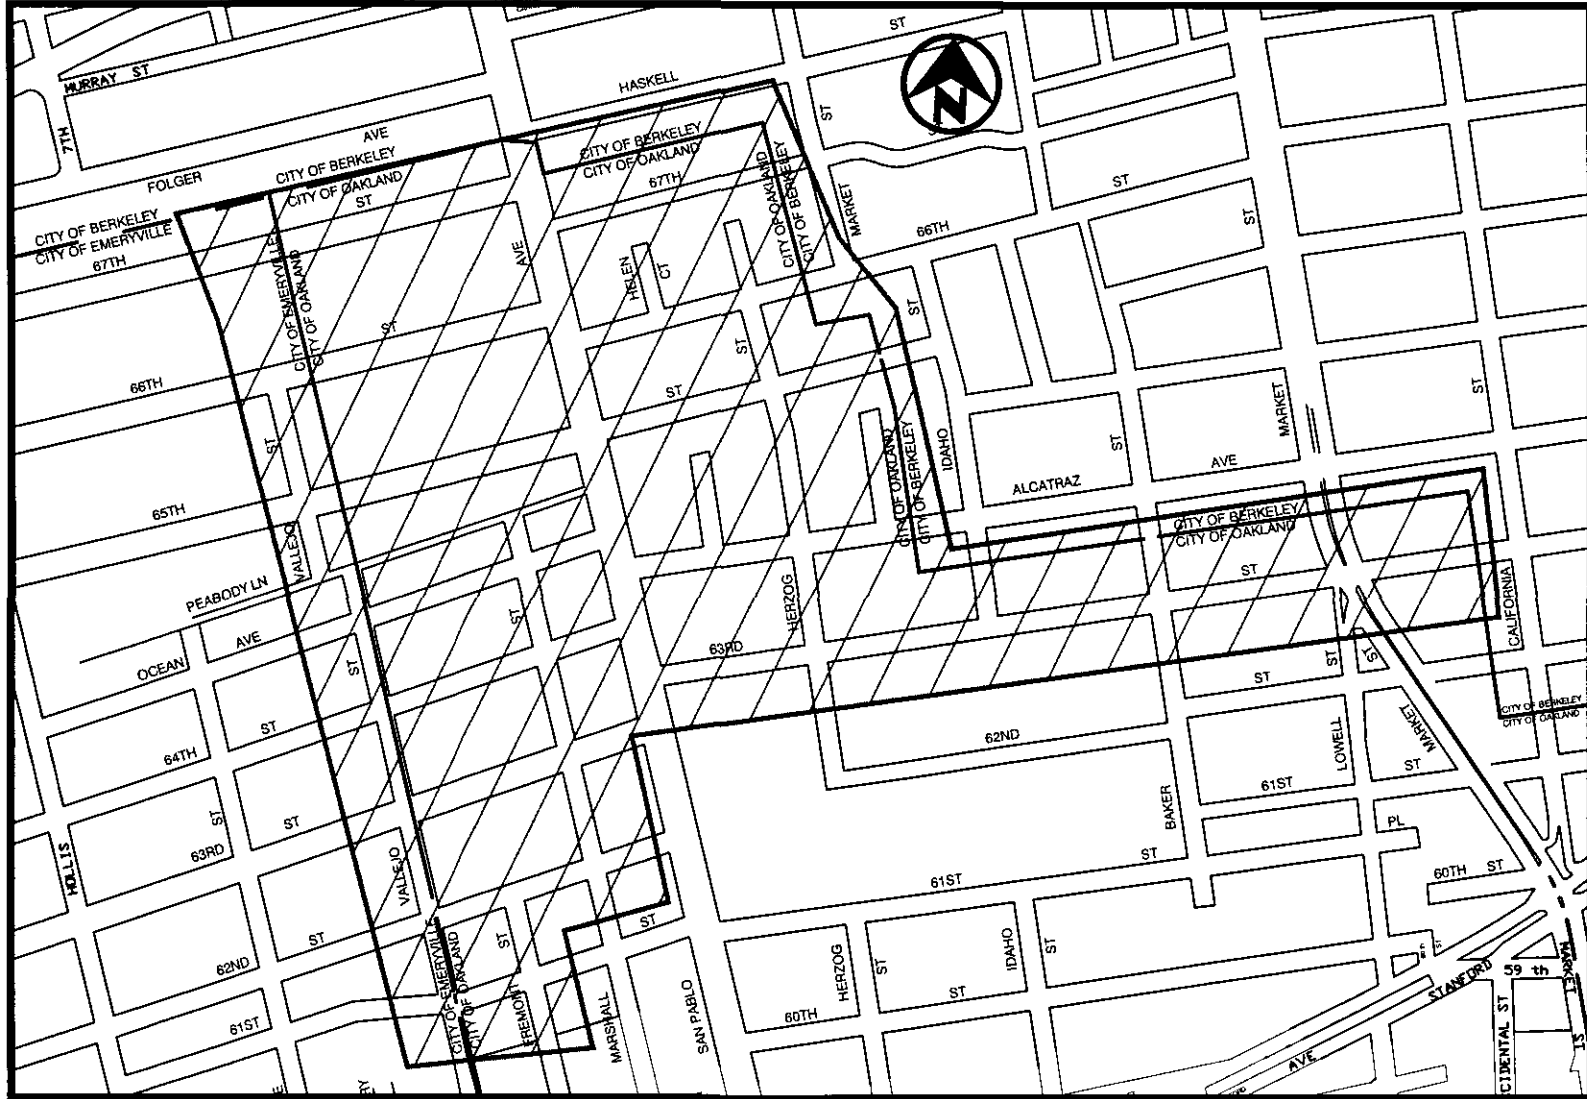

LOCATION MAP
 NOT TO SCALE
 LIMIT OF WORK