



EXHIBIT A: 1880 MOUNTAIN BOULEVARD ENCROACHMENTS

Portions of ADA access ramp encroaching into the Public Right of Way

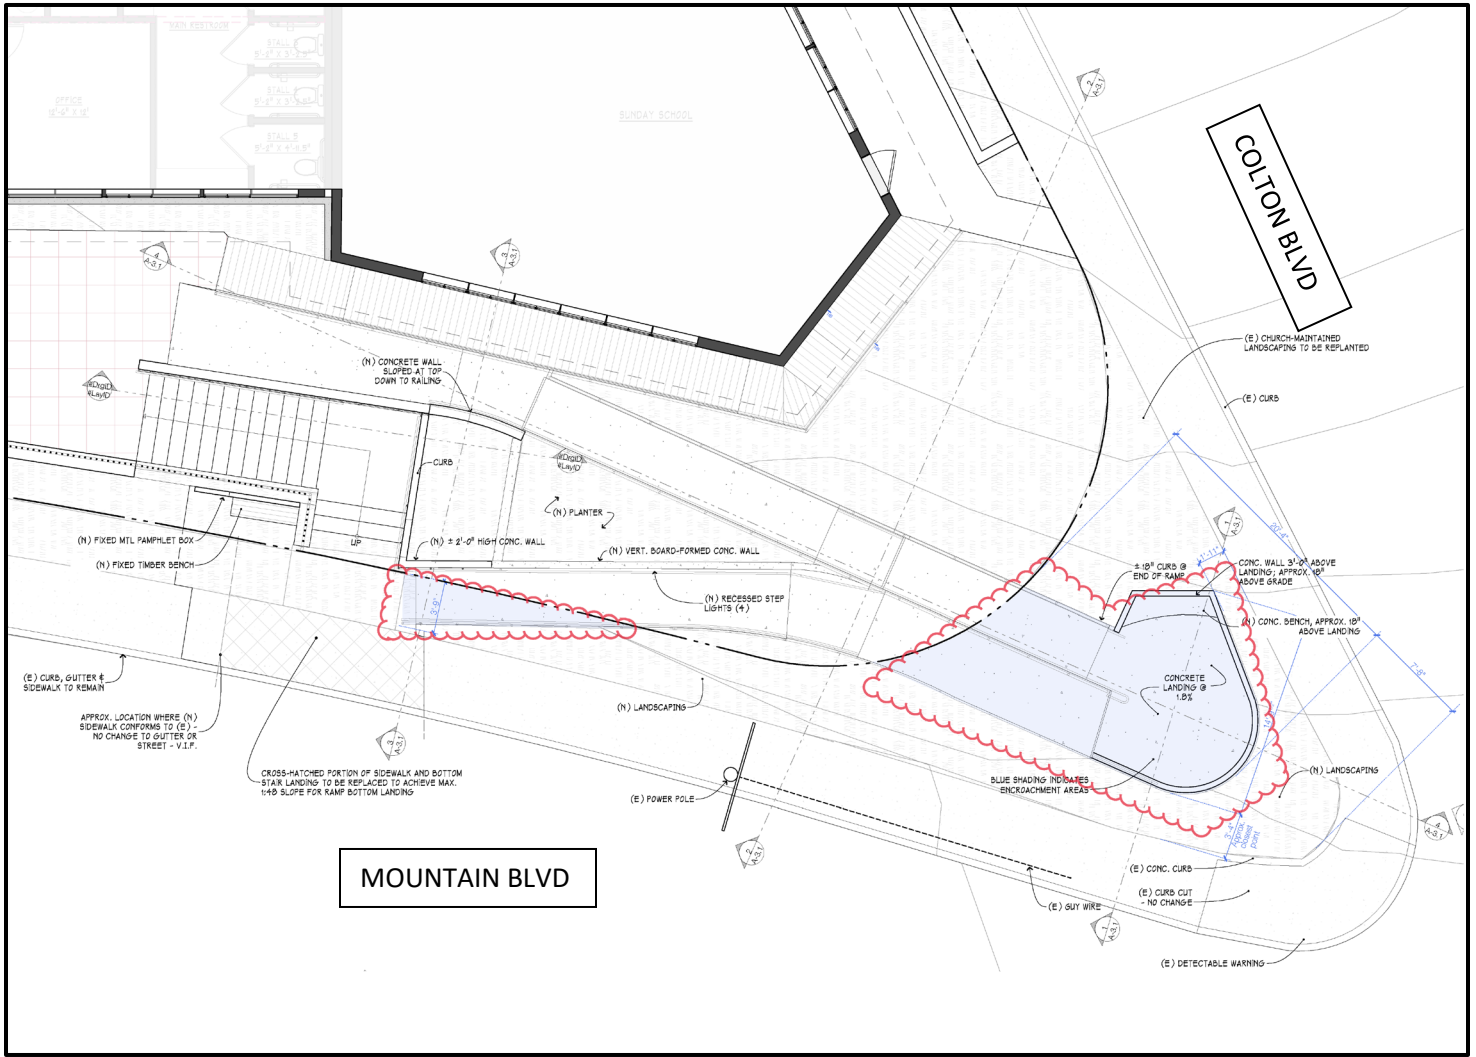


A more legible copy is available at the Office of the Director, DOT, City of Oakland, 250 Frank H. Ogawa Plaza, 4th floor.


EXHIBIT A: 1880 MOUNTAIN BOULEVARD ENCROACHMENTS

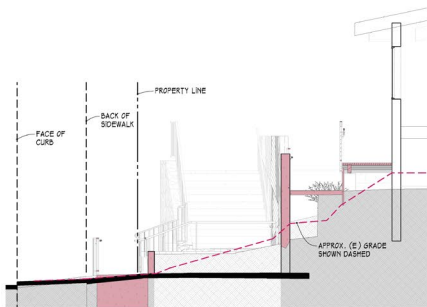


3 Section @ Base of Ramp Looking North (1)
SCALE: 1/4" = 1'-0"

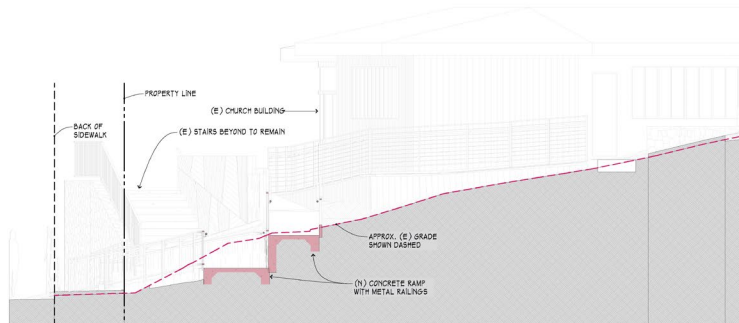

2 Section @ Ramp Looking North
SCALE: 1/4" = 1'-0"

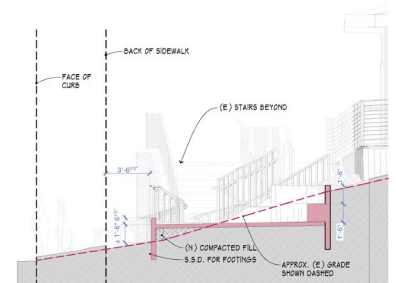

1 Section @ Main Landing Looking North
SCALE: 1/4" = 1'-0"

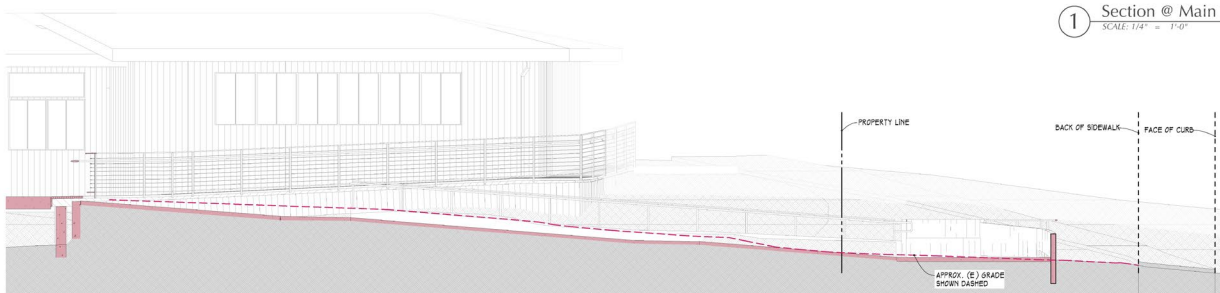

4 Section Along Ramp Looking East
SCALE: 1/4" = 1'-0"

A more legible copy is available at the Office of the Director, DOT, City of Oakland, 250 Frank H. Ogawa Plaza, 4th floor.