


# SANITARY SEWER REHABILITATION SUB-BASIN 81-201

CITY PROJECT NO. 1003201

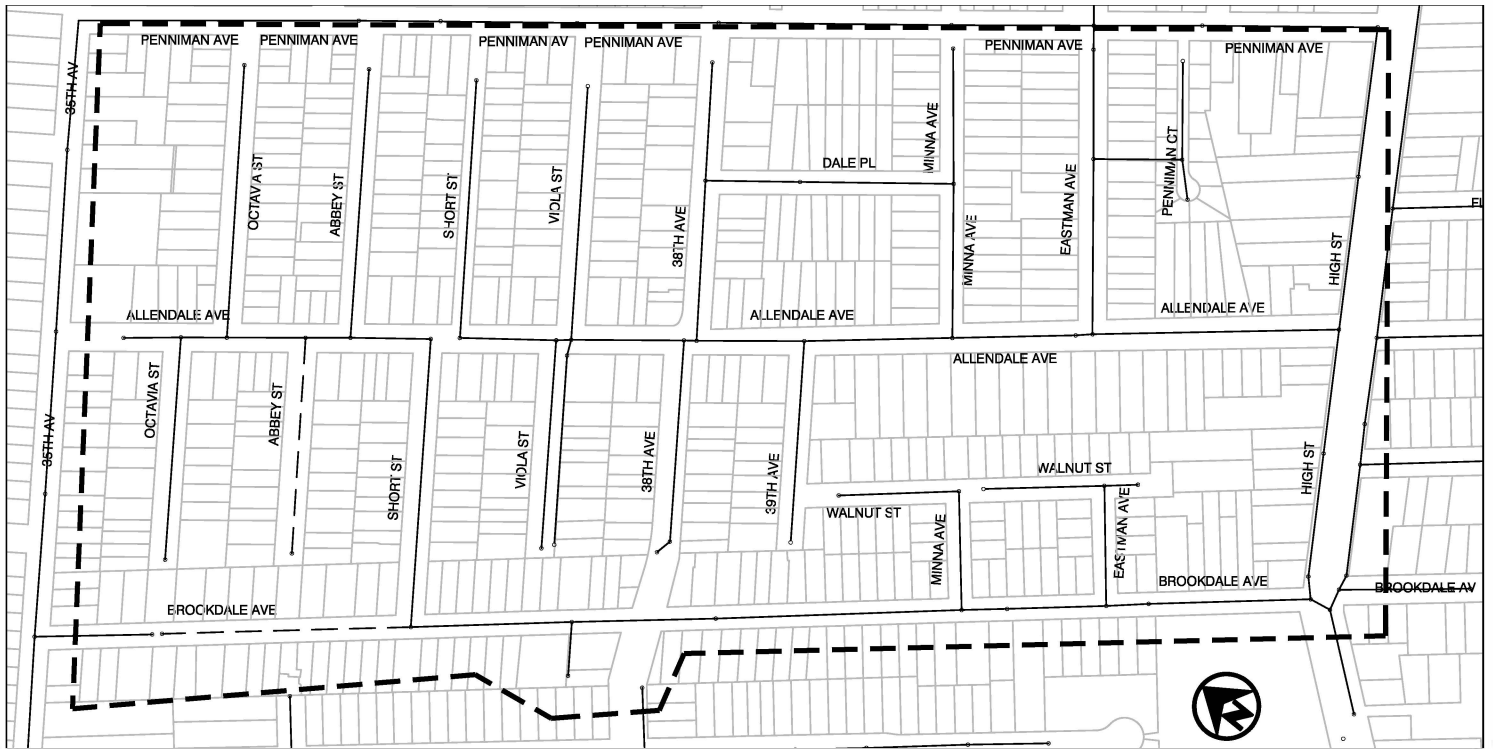

## LOCATION MAP

NOT TO SCALE

LIMIT OF WORK 