


*Attachment A*

**PLANS FOR  
REHABILITATION OF PARKRIDGE DR, SKYLINE  
BLVD, AND DENTON CT SANITARY PUMP STATION  
CITY PROJECT NO. 1001433 REBID**

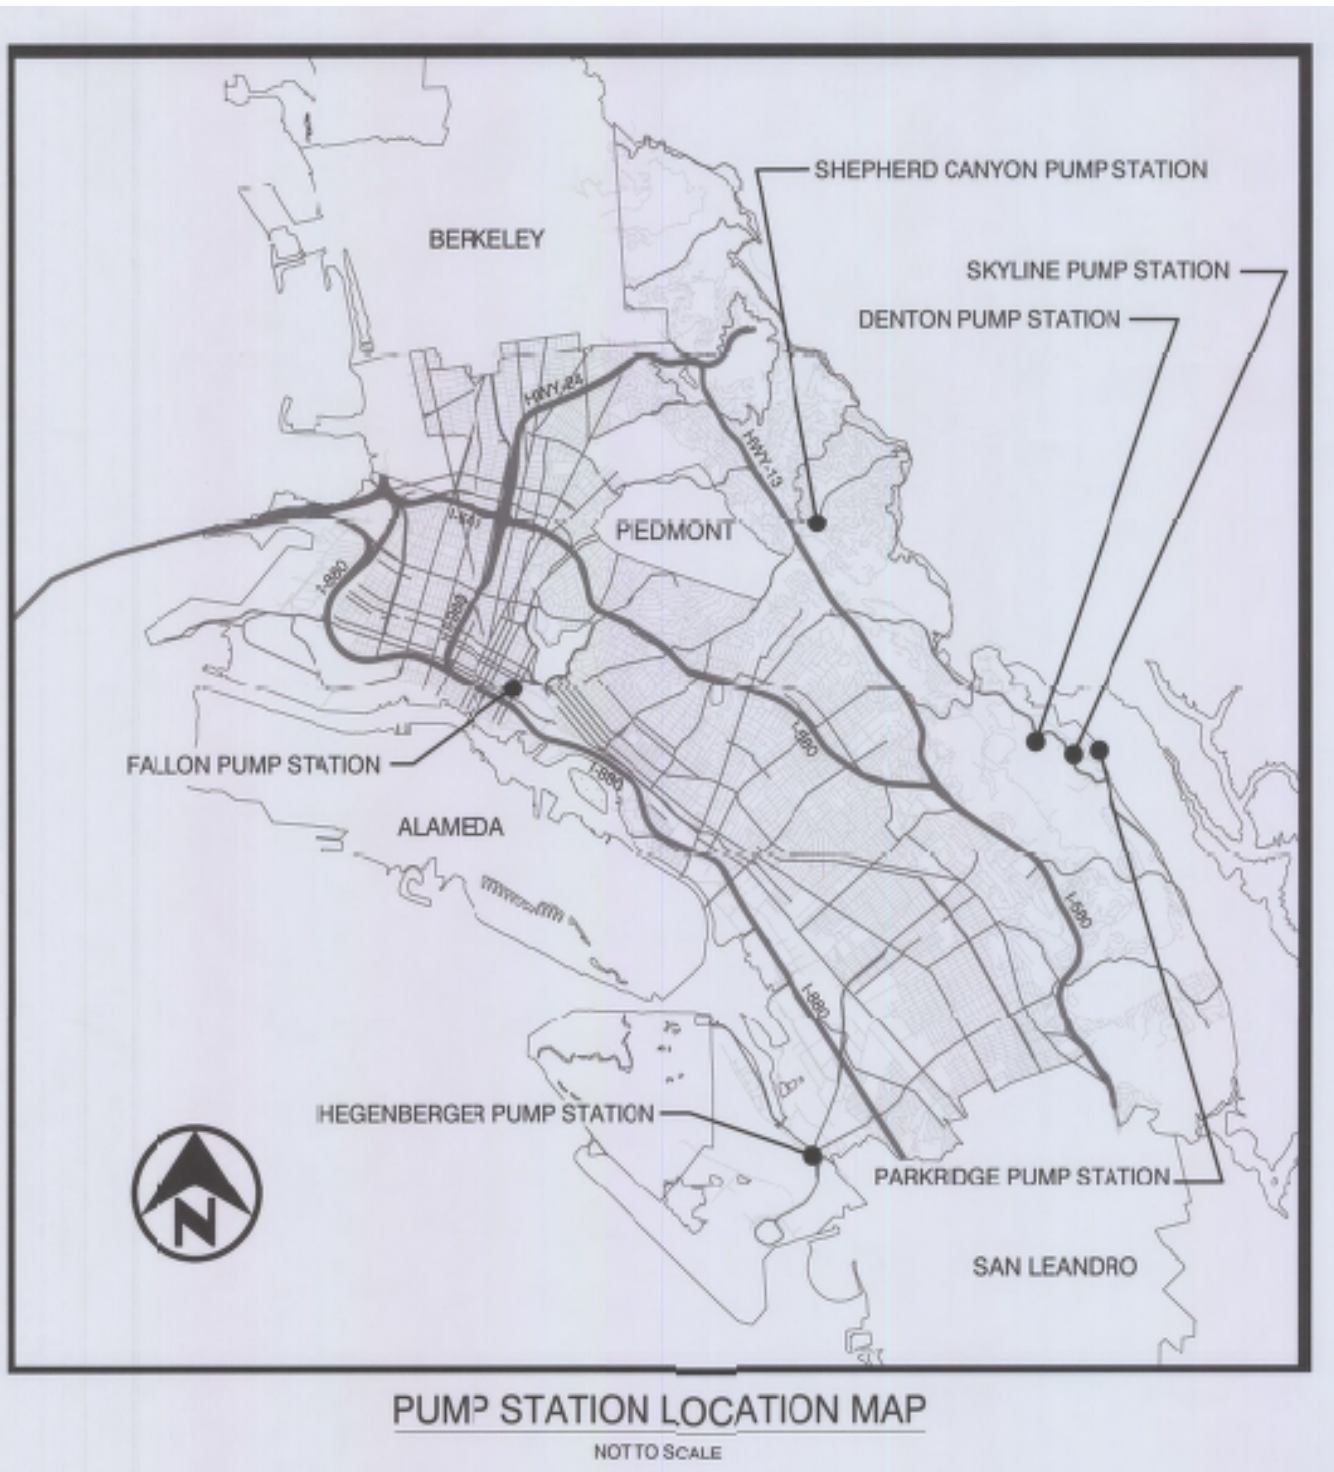

**LOCATION MAP**  
NOT TO SCALE