
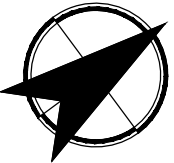


Show solid lane line on both sides of crossing, both directions.


Add note that R8-8 sign must be at least 10' from centerline of track.

FOR GO 88-B PERMITTING

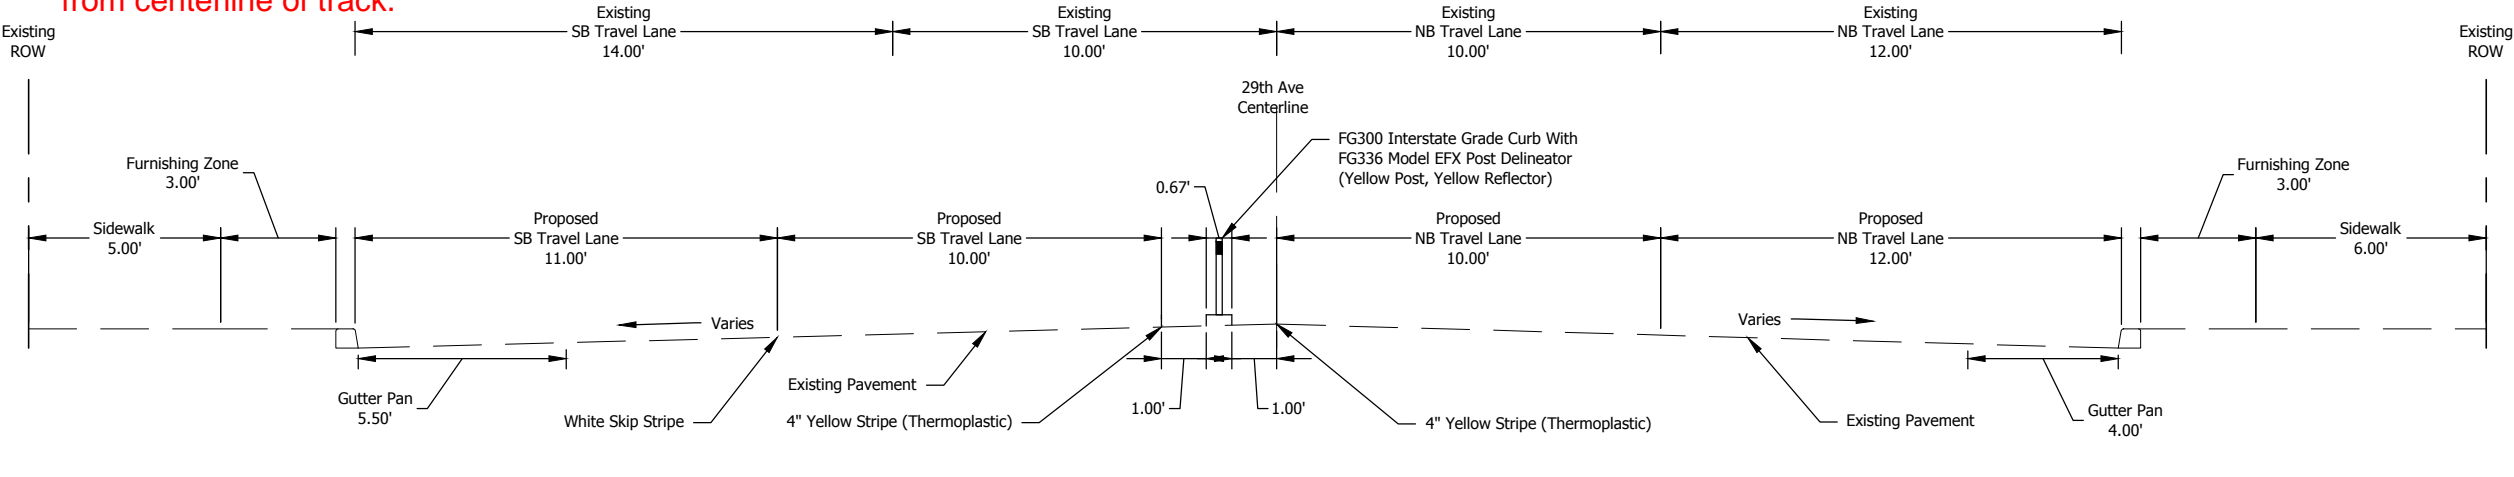

Scale: 1" = 20'



 

Legend
→ Direction of travel

Note: Refer to Figure 8B-6 for placement

Highway-rail grade crossing alternative (narrow) pavement markings

*Width may vary according to lane width

