


ATTACHMENT A

42nd Avenue/High Street Access Improvement Project

CITY OF OAKLAND, CALIFORNIA
HOME DEPOT RIGHT-OF-WAY EXHIBIT

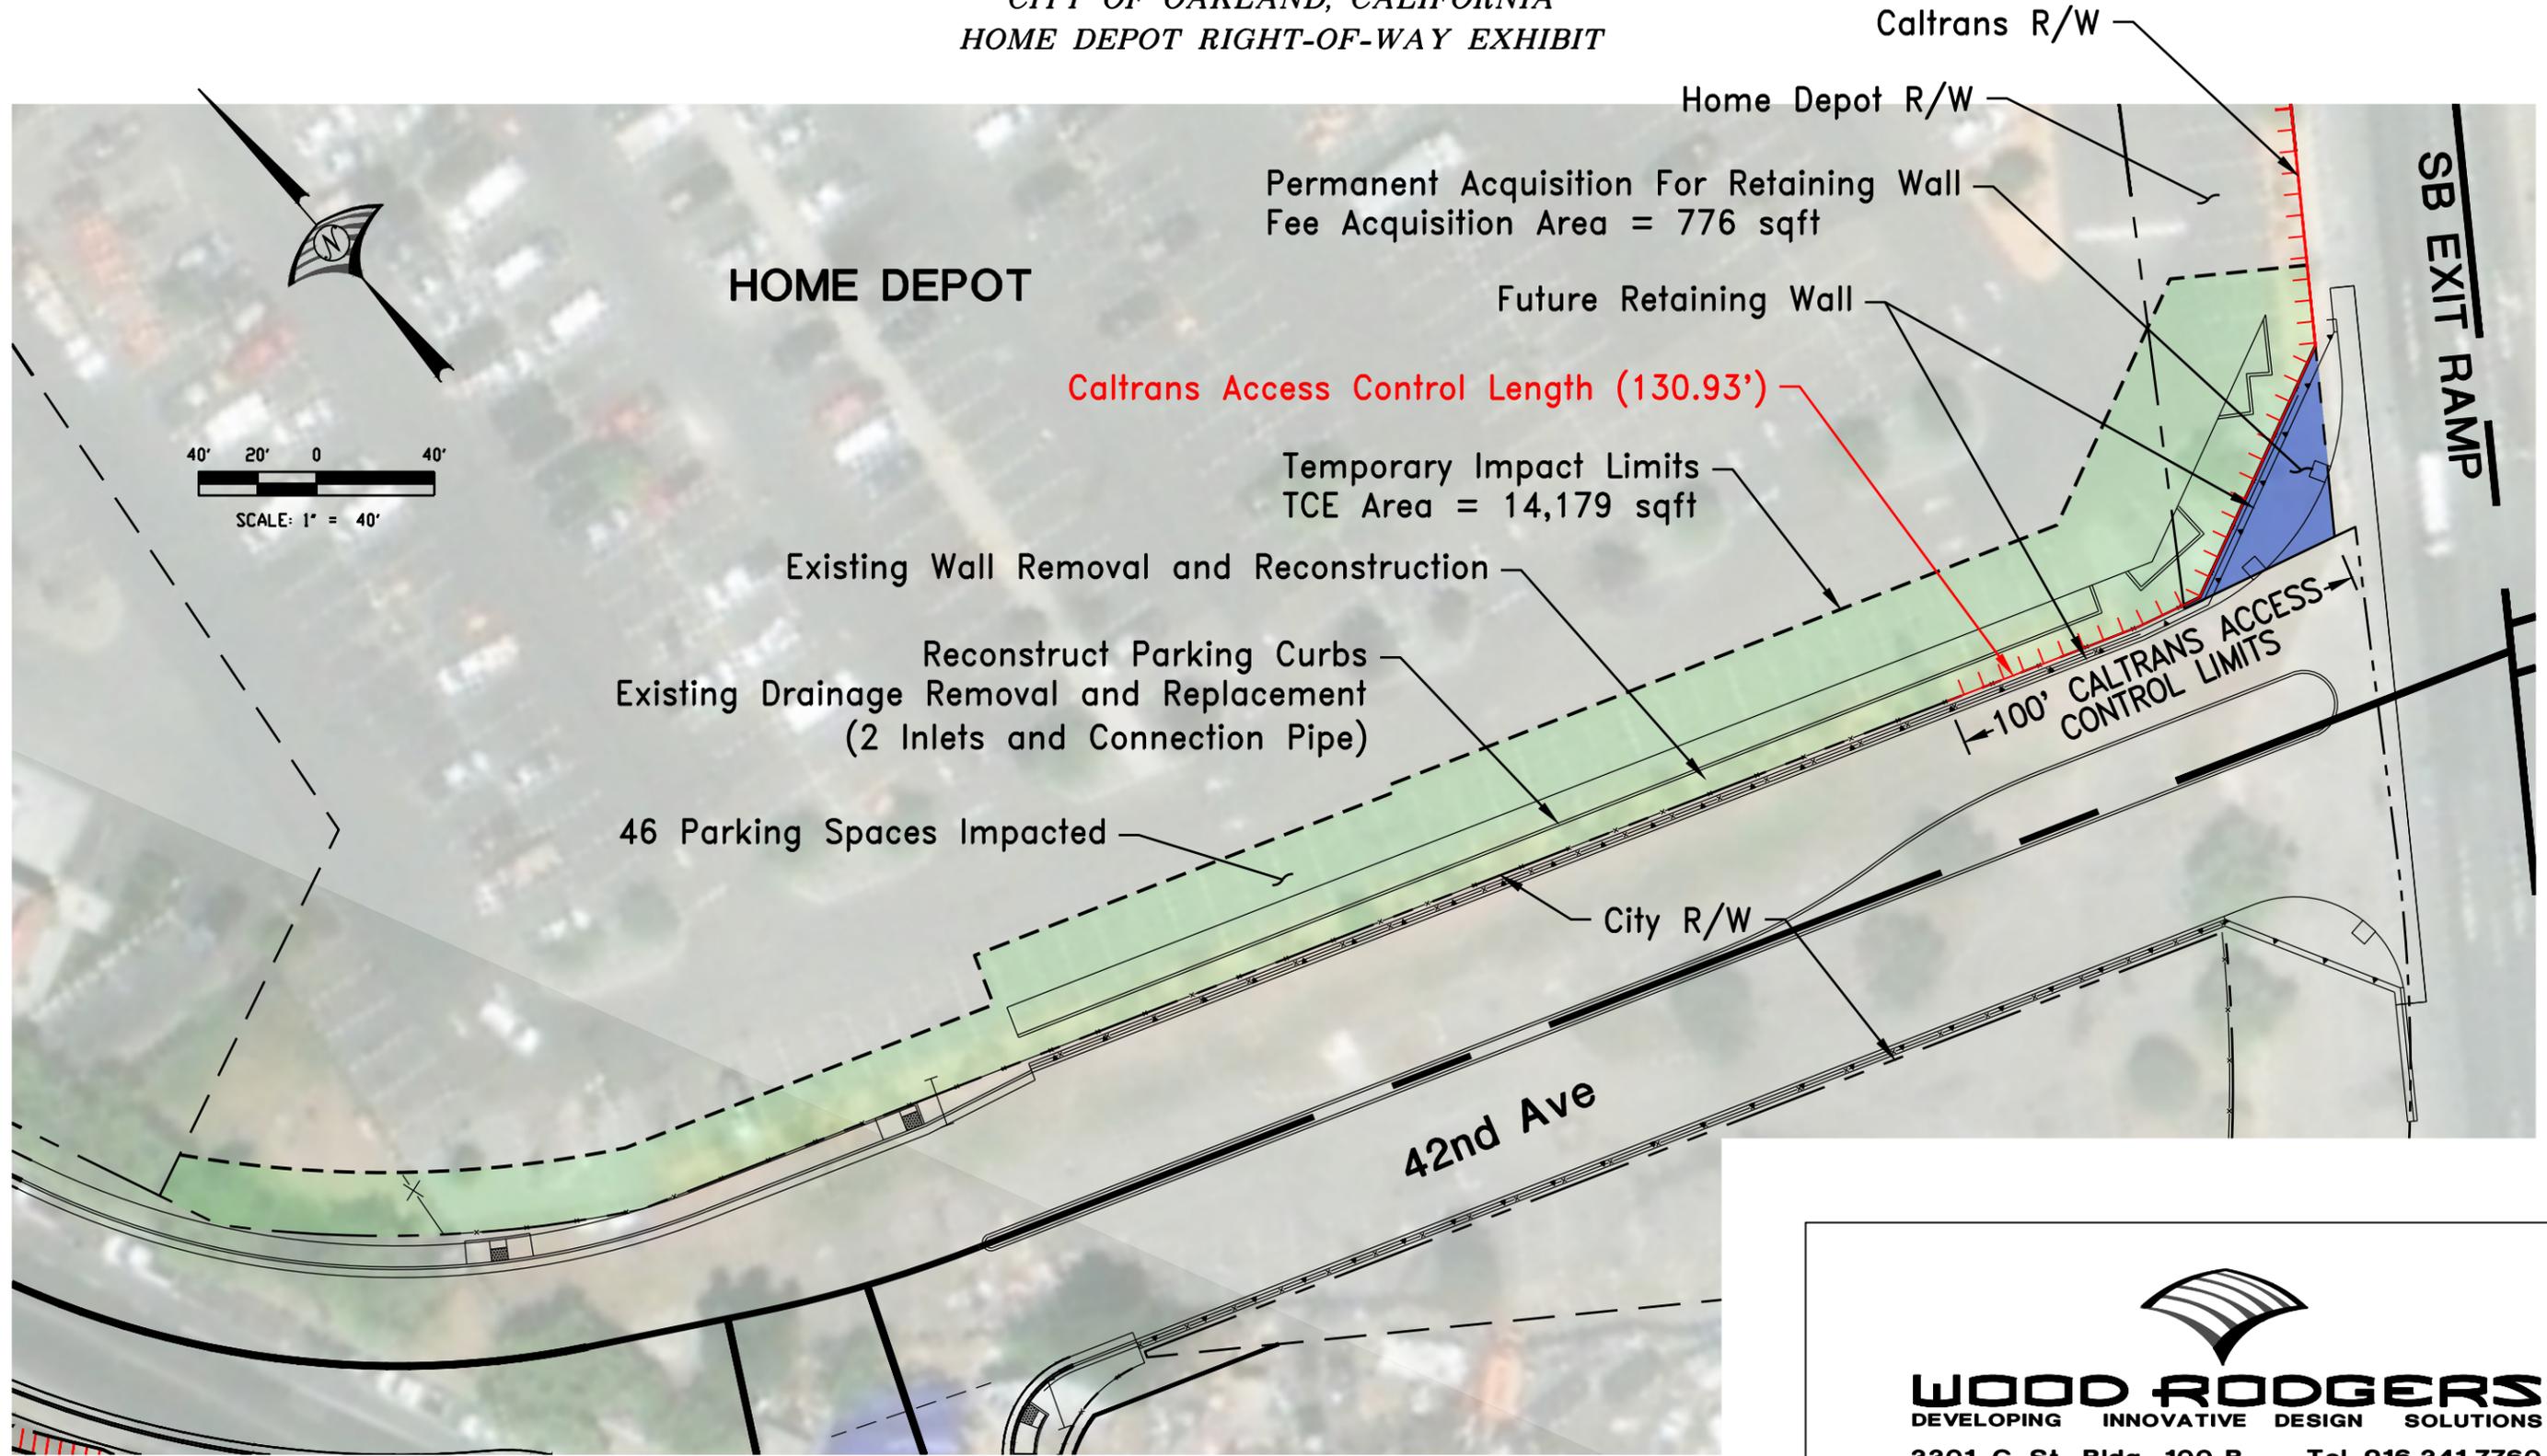

Caltrans R/W

Home Depot R/W

Permanent Acquisition For Retaining Wall
Fee Acquisition Area = 776 sqft

HOME DEPOT

Future Retaining Wall

Caltrans Access Control Length (130.93')

Temporary Impact Limits
TCE Area = 14,179 sqft

Existing Wall Removal and Reconstruction

Reconstruct Parking Curbs
Existing Drainage Removal and Replacement
(2 Inlets and Connection Pipe)

46 Parking Spaces Impacted

City R/W

42nd Ave

SB EXIT RAMP

100' CALTRANS ACCESS CONTROL LIMITS



WOOD RODGERS
DEVELOPING INNOVATIVE DESIGN SOLUTIONS
3301 C St, Bldg. 100-B Tel 916.341.7760
Sacramento, CA 95816 Fax 916.341.7767