


ALAMEDA COUNTY TRANSPORTATION COMMISSION

# East Bay Greenway Multimodal Project

Conceptual Typical Sections  
Oakland Project Segments





# Conceptual Typical Sections

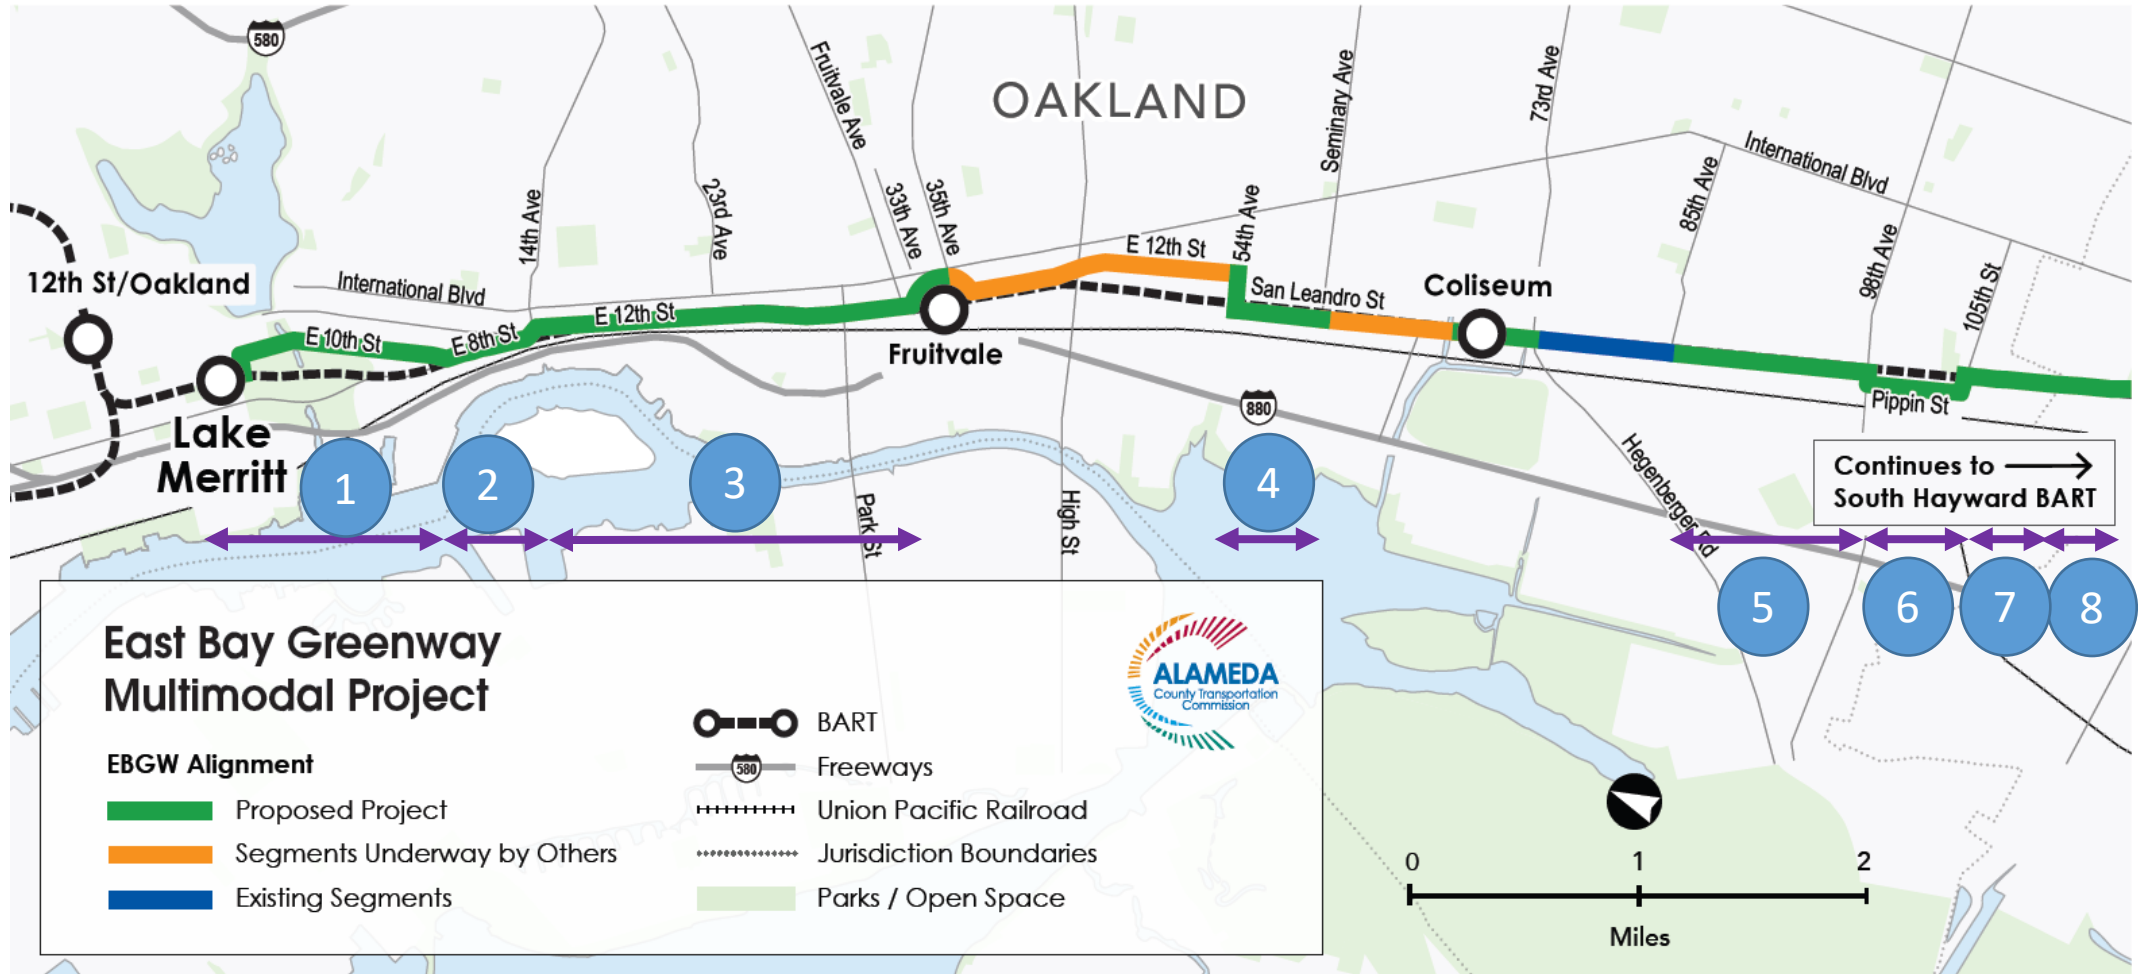

DRAFT FOR DISCUSSION PURPOSES ONLY

# Conceptual Typical Sections:


## 1) 10<sup>th</sup> St – Fallon St to 9<sup>th</sup> Ave

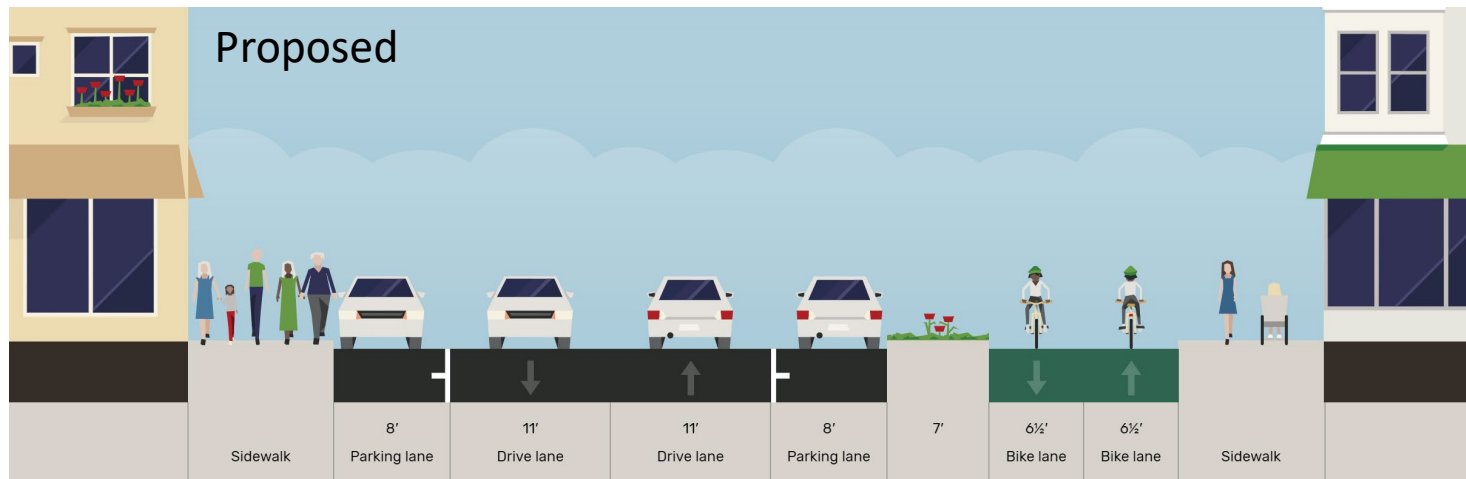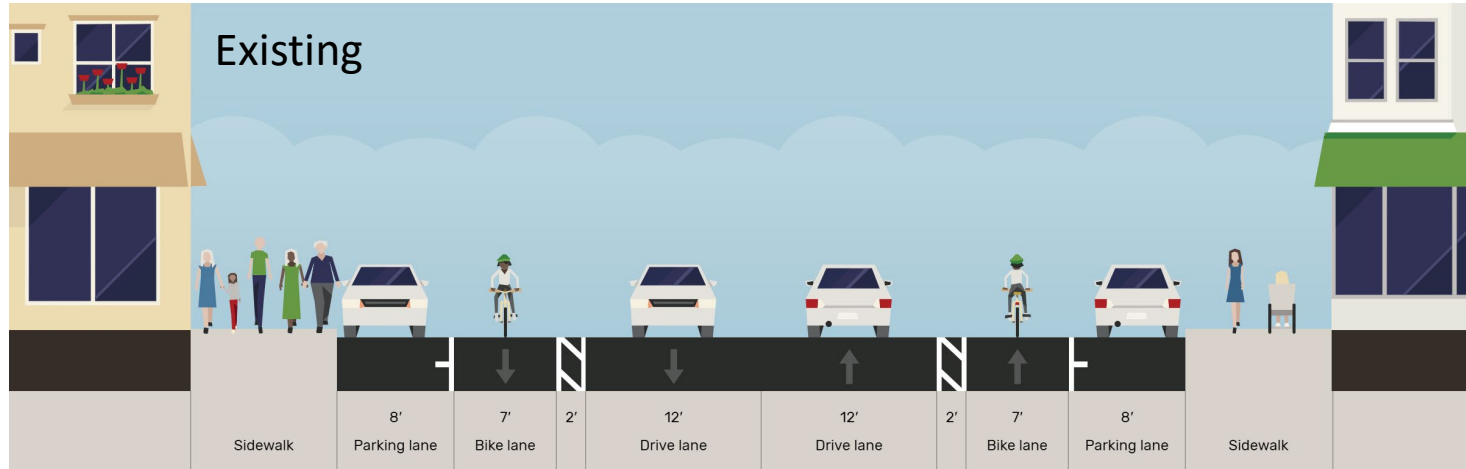

Example Facility – Marina Way, Richmond, CA

# Conceptual Typical Sections:

## 2) E 8<sup>th</sup> St – E 10<sup>th</sup> St to 14<sup>th</sup> Ave

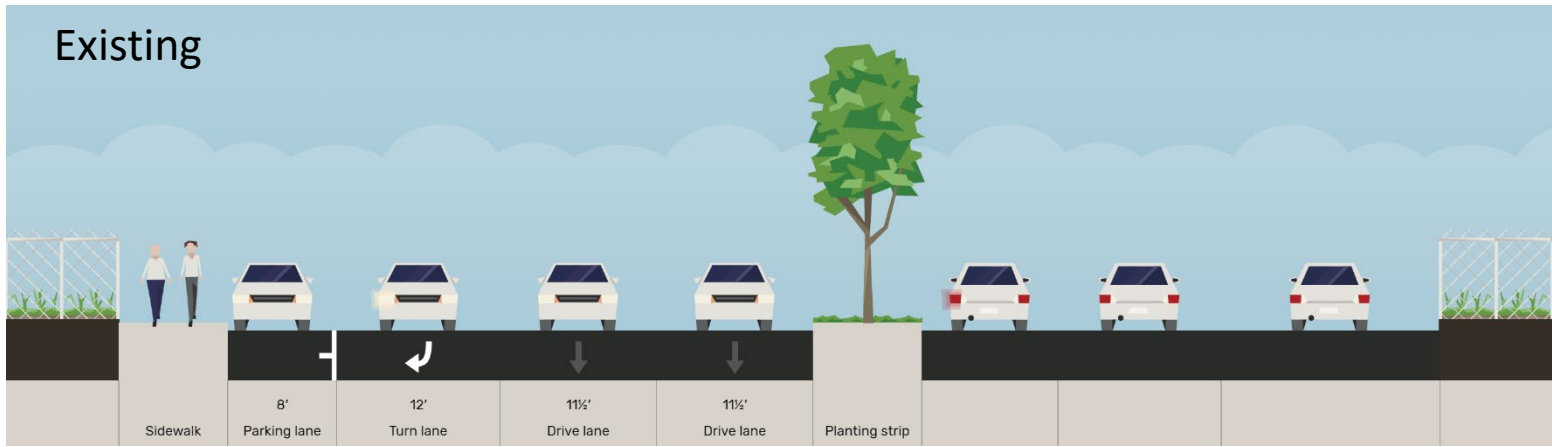


Example Facility – Marina Way, Richmond, CA



DRAFT FOR DISCUSSION PURPOSES ONLY

# Conceptual Typical Sections:

## 3) E 12<sup>th</sup> St – 20<sup>th</sup> Ave to Fruitvale Ave

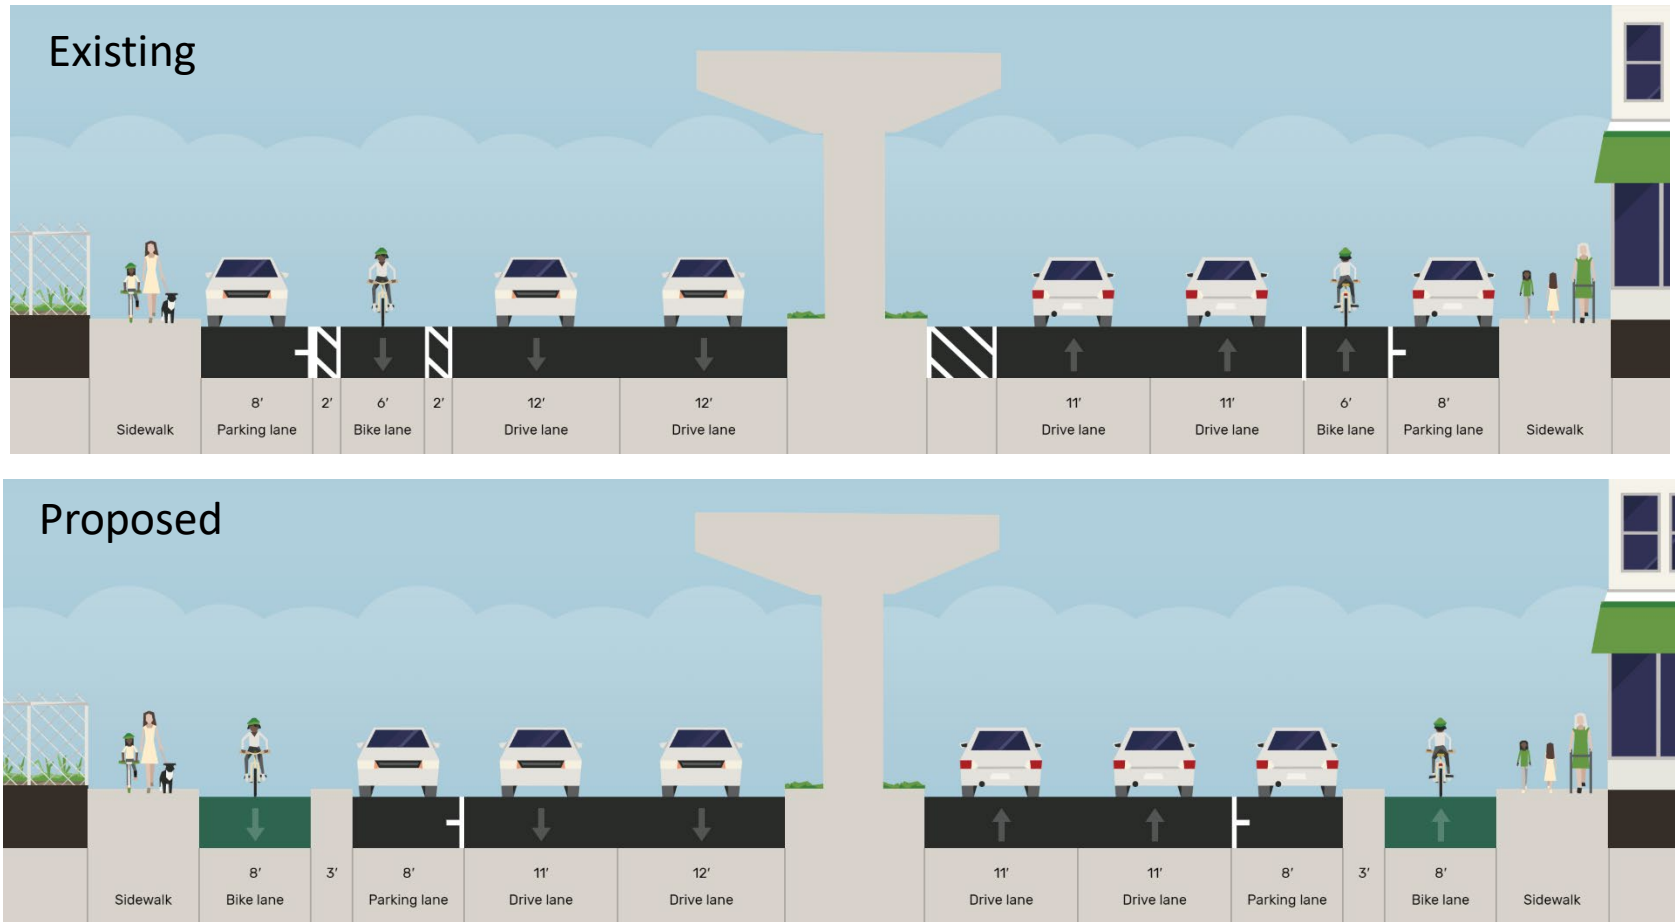


Example Facility – Milwaukee Ave, Chicago, IL



DRAFT FOR DISCUSSION PURPOSES ONLY

# Conceptual Typical Sections:

## 4) San Leandro St – 54<sup>th</sup> Ave to Seminary Ave

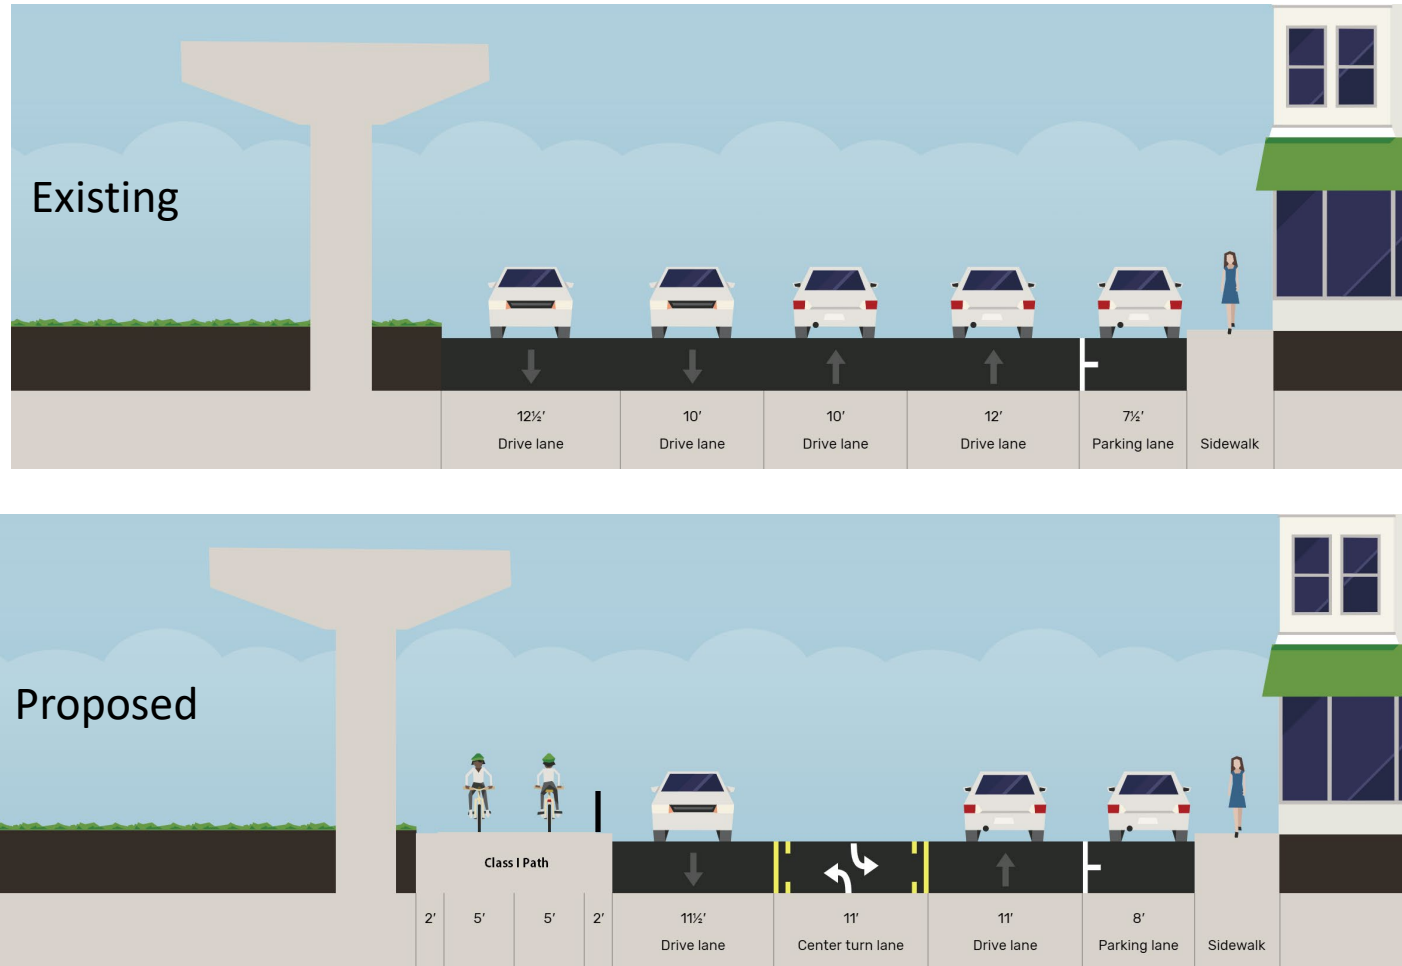



Example Facility – San Leandro St, Oakland, CA

DRAFT FOR DISCUSSION PURPOSES ONLY



# Conceptual Typical Sections:

## 5) San Leandro St – 85<sup>th</sup> Ave to 98<sup>th</sup> Ave

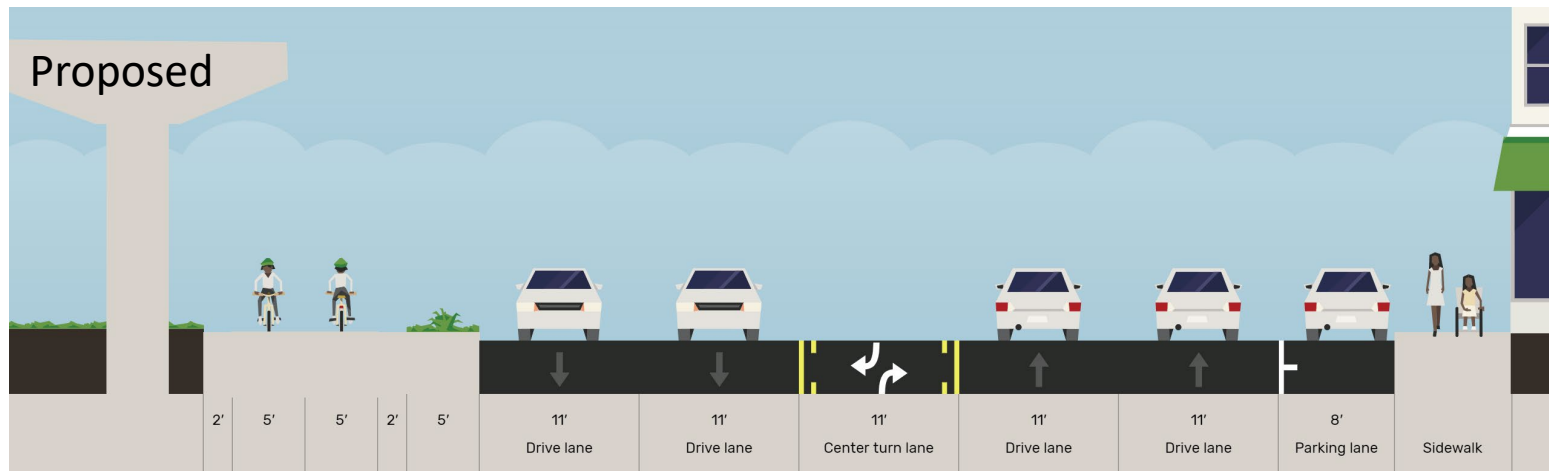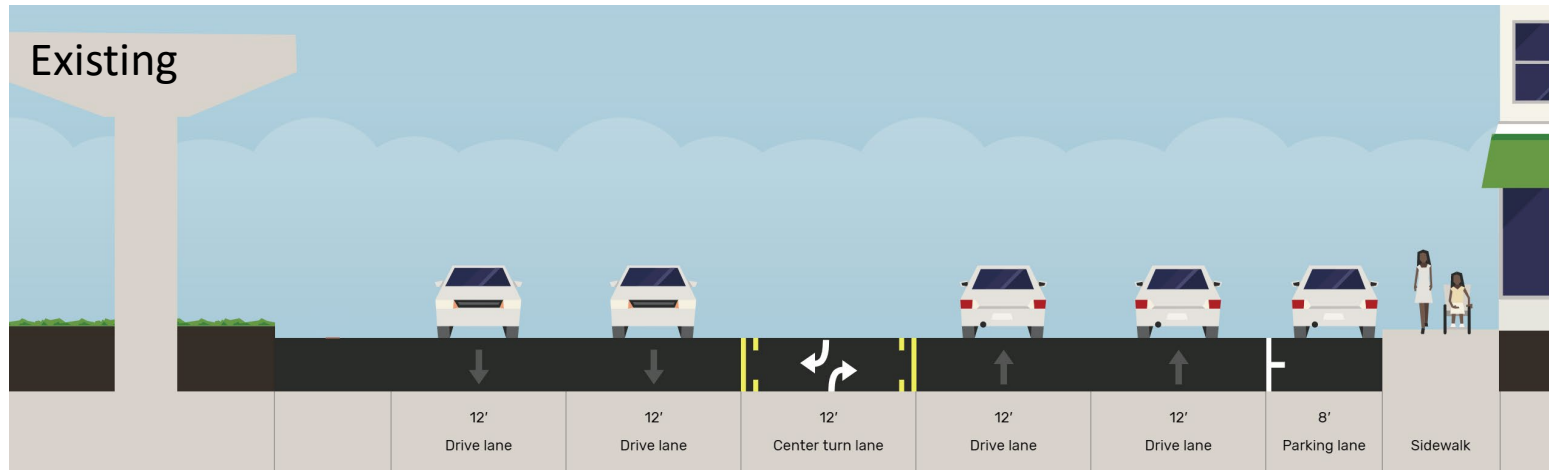

Example Facility – Lakeshore Drive, Oakland, CA

DRAFT FOR DISCUSSION PURPOSES ONLY



# Proposed Alignment Options

## 6) San Leandro St – 98<sup>th</sup> Ave to 105<sup>th</sup> Ave





San Leandro Street tunnel at 105<sup>th</sup> Ave

**DRAFT FOR  
DISCUSSION  
PURPOSES  
ONLY**



# Conceptual Typical Sections

## 7) San Leandro St – 105<sup>th</sup> Ave to Blenheim St

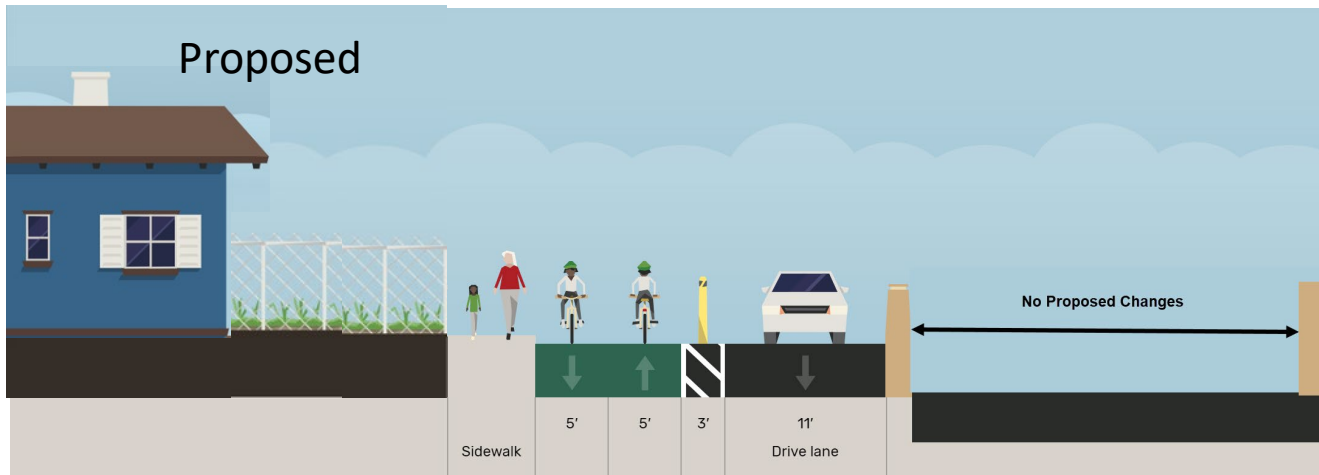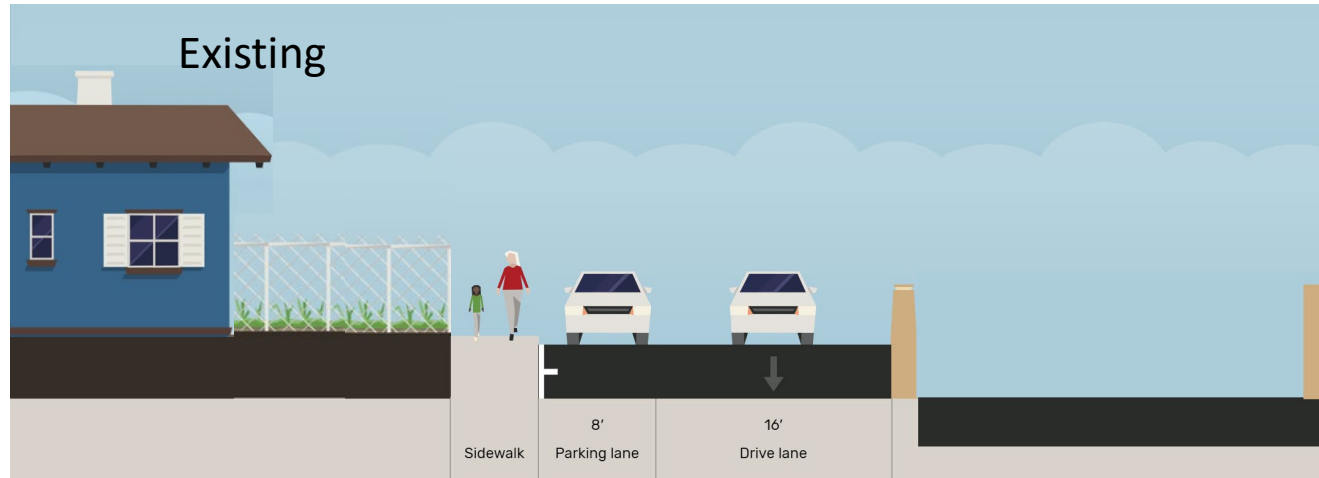



Example Facility – Bluebonnet Way, Austin, TX

DRAFT FOR DISCUSSION PURPOSES ONLY



# Conceptual Typical Sections:

## 8) San Leandro St – Moorpark St to W. Broadmoor

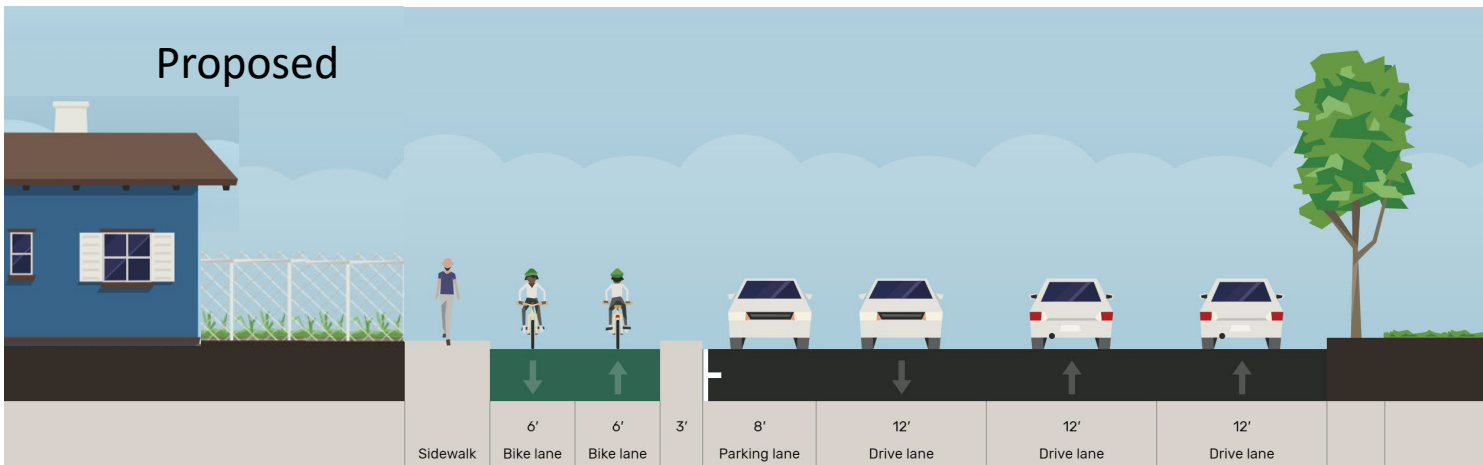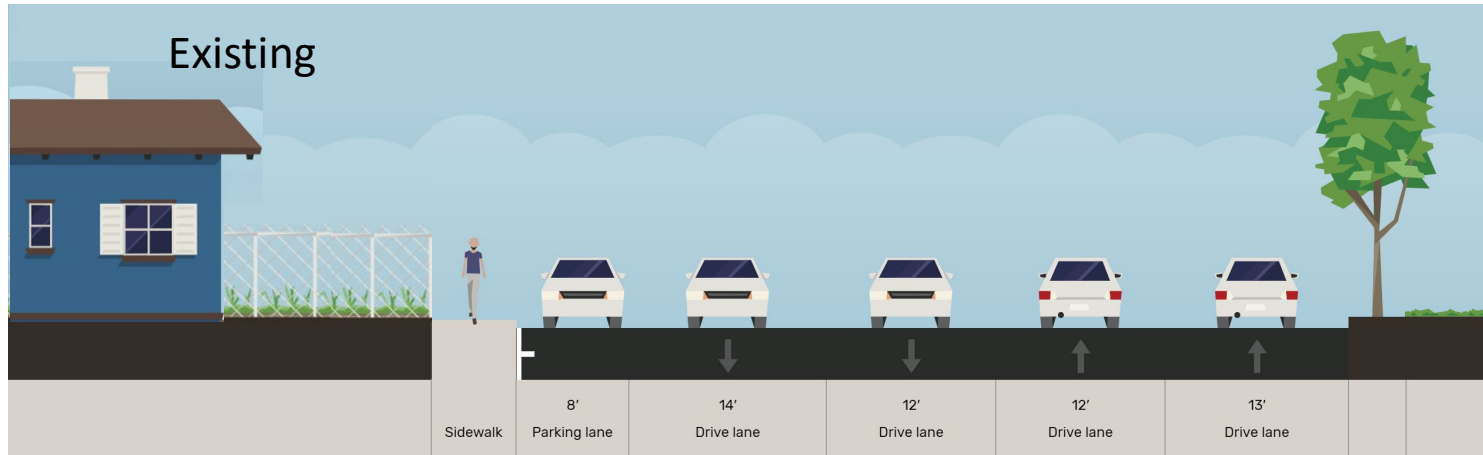

Example Facility – Cass St, Tampa FL