


Courtland Creek Restoration Project in Courtland Creek Park - Brookdale Reach

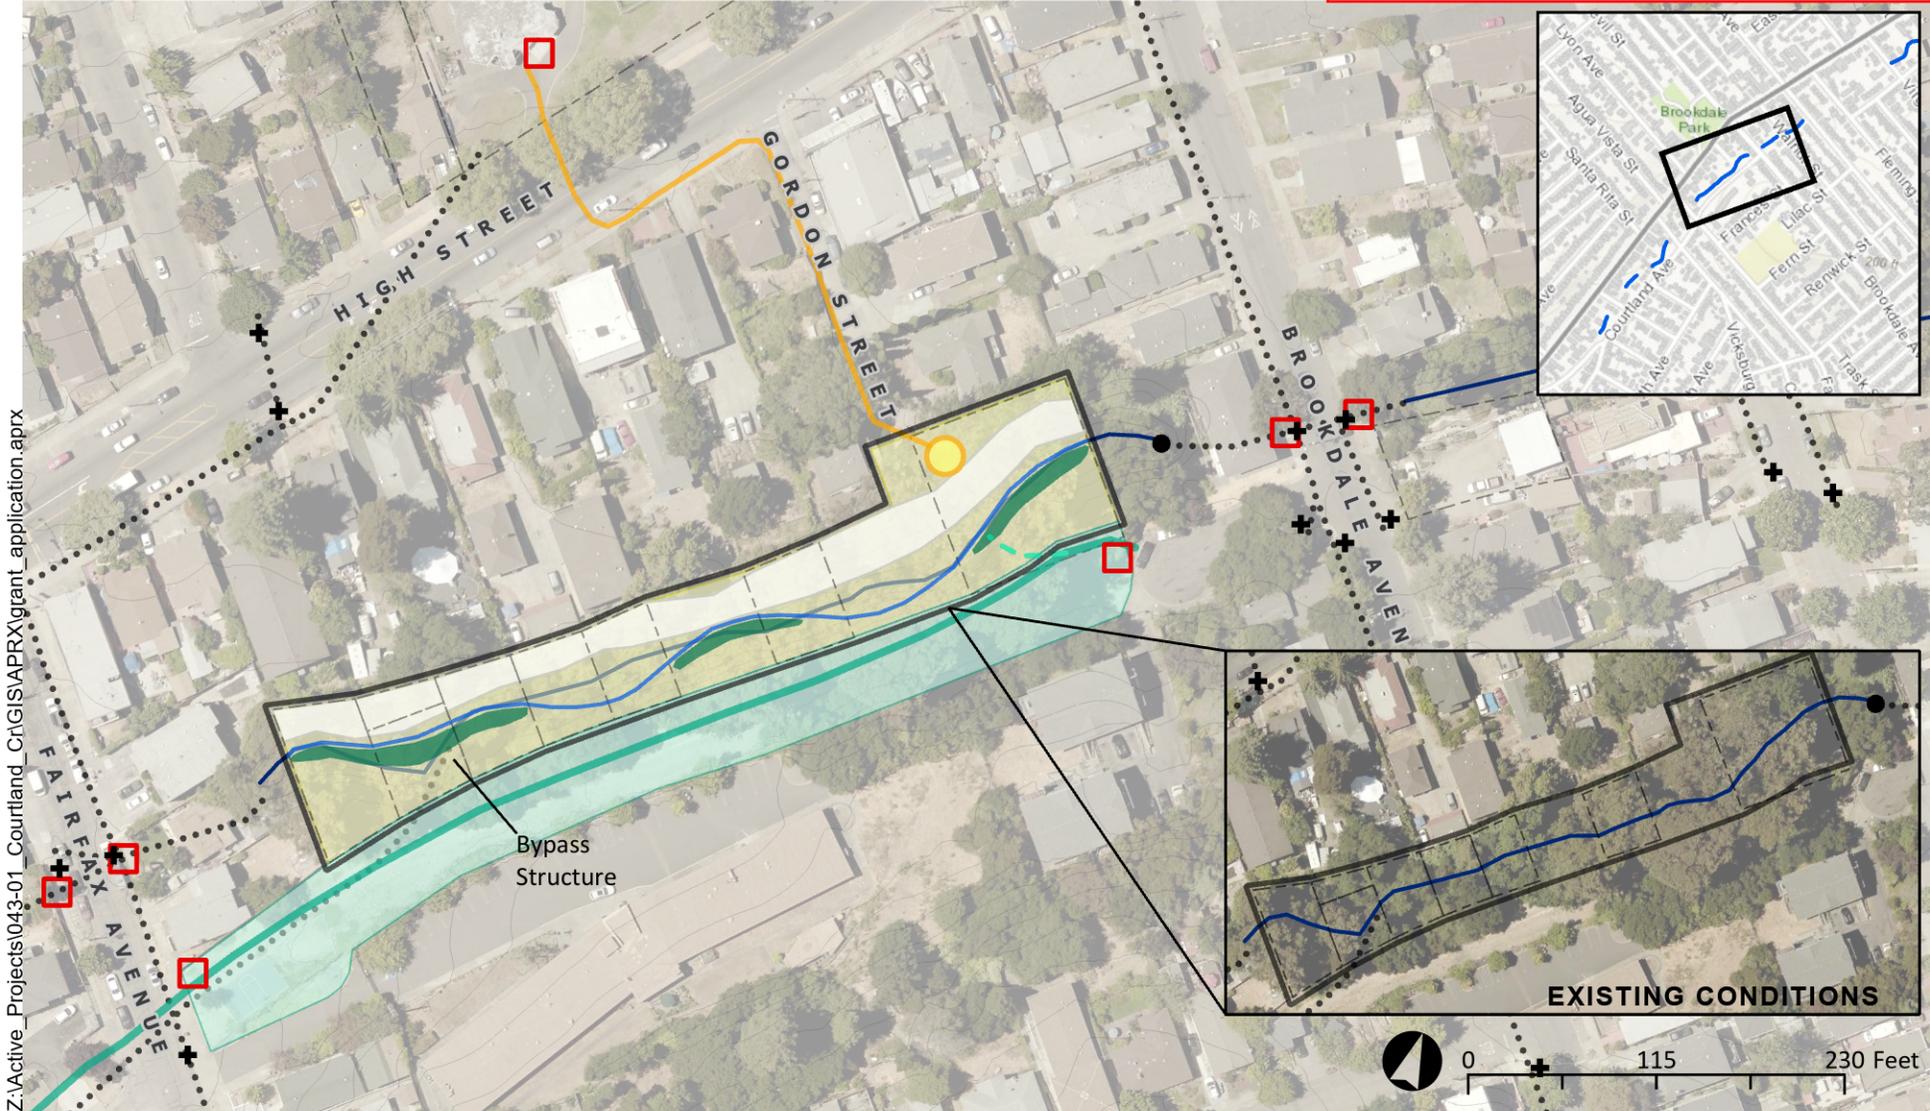

Z:\Active_Projects\043-01_Courtland_CriGIS\APR\X\grant_application.aprx

Existing Conditions

- Courtland Creek (existing)
- ⋯⋯⋯ Storm drain pipe (culvert)
- Culvert inlet/outlet
- + Storm drain inlet
- City and county owned

Restoration Design

- Creek restoration footprint
- ~ Potential stream realignment
- Creek walk path
- - - Creek access

- Connect creek to community center - potential crosswalk
- Bank stabilization
- Potential floodplain terrace
- Accessible creek overlook with educational signage


- Riparian vegetation management*
- Creek parkway accessibility and enhancements
- Educational signage

*To include invasive species removal, eucalyptus removal, and native species planting



Courtland Creek Restoration Project in Courtland Creek Park - Fairfax Reach

Z:\Active_Projects\043-01_Courtland_Cr\GIS\APRX\grant_application.aprx

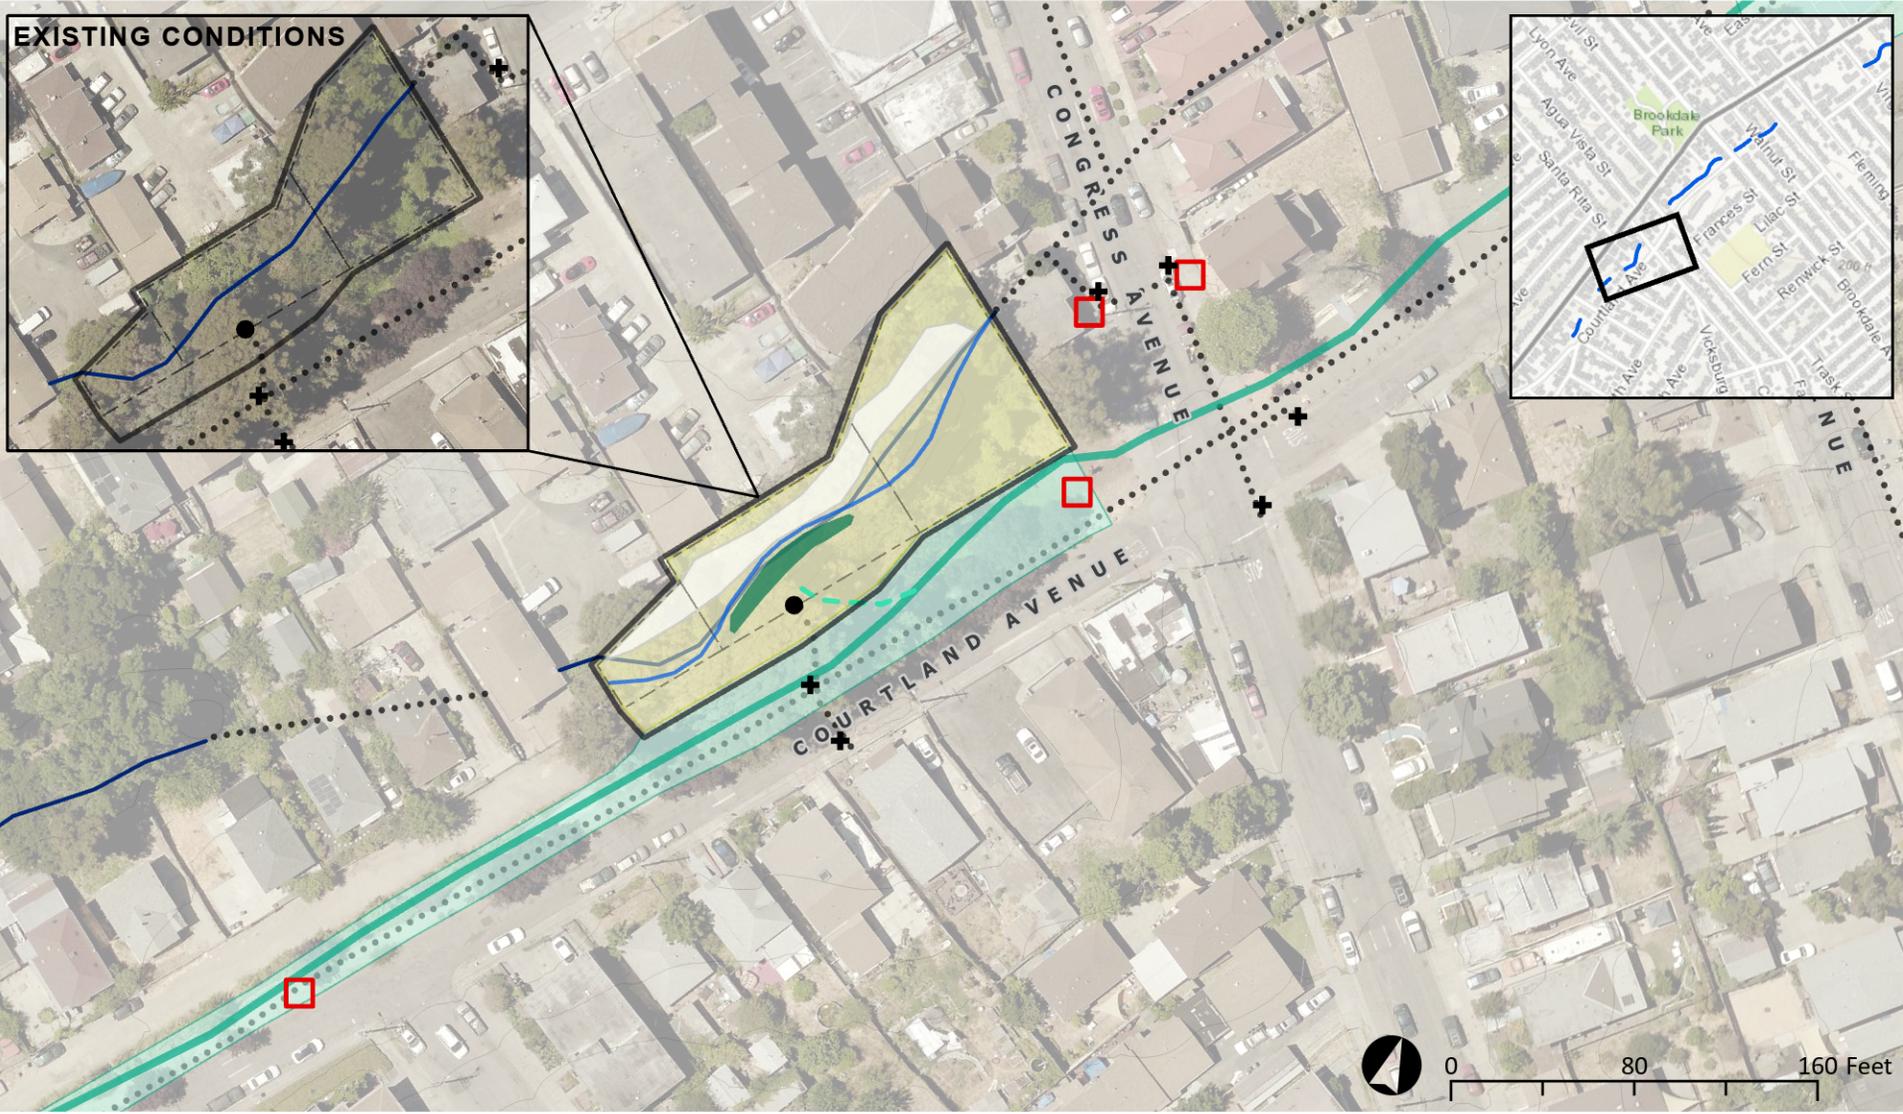

Existing Conditions

- Courtland Creek (existing)
- Storm drain pipe (culvert)
- Culvert inlet/outlet
- ⊕ Storm drain inlet
- City and county owned

Restoration Design

- ▭ Creek restoration footprint
- ~ Potential stream realignment
- Creek walk path
- - - Creek access
- ▭ Bank stabilization
- Potential floodplain terrace
- Riparian vegetation management*


- ▭ Creek parkway accessibility and enhancements
- ▭ Educational signage



*To include invasive species removal, eucalyptus removal, and native species planting

Courtland Creek Restoration Project in Courtland Creek Park - Thompson Reach

Z:\Active_Projects\043-01_Courtland_CriGIS\APRX\grant_application.aprx

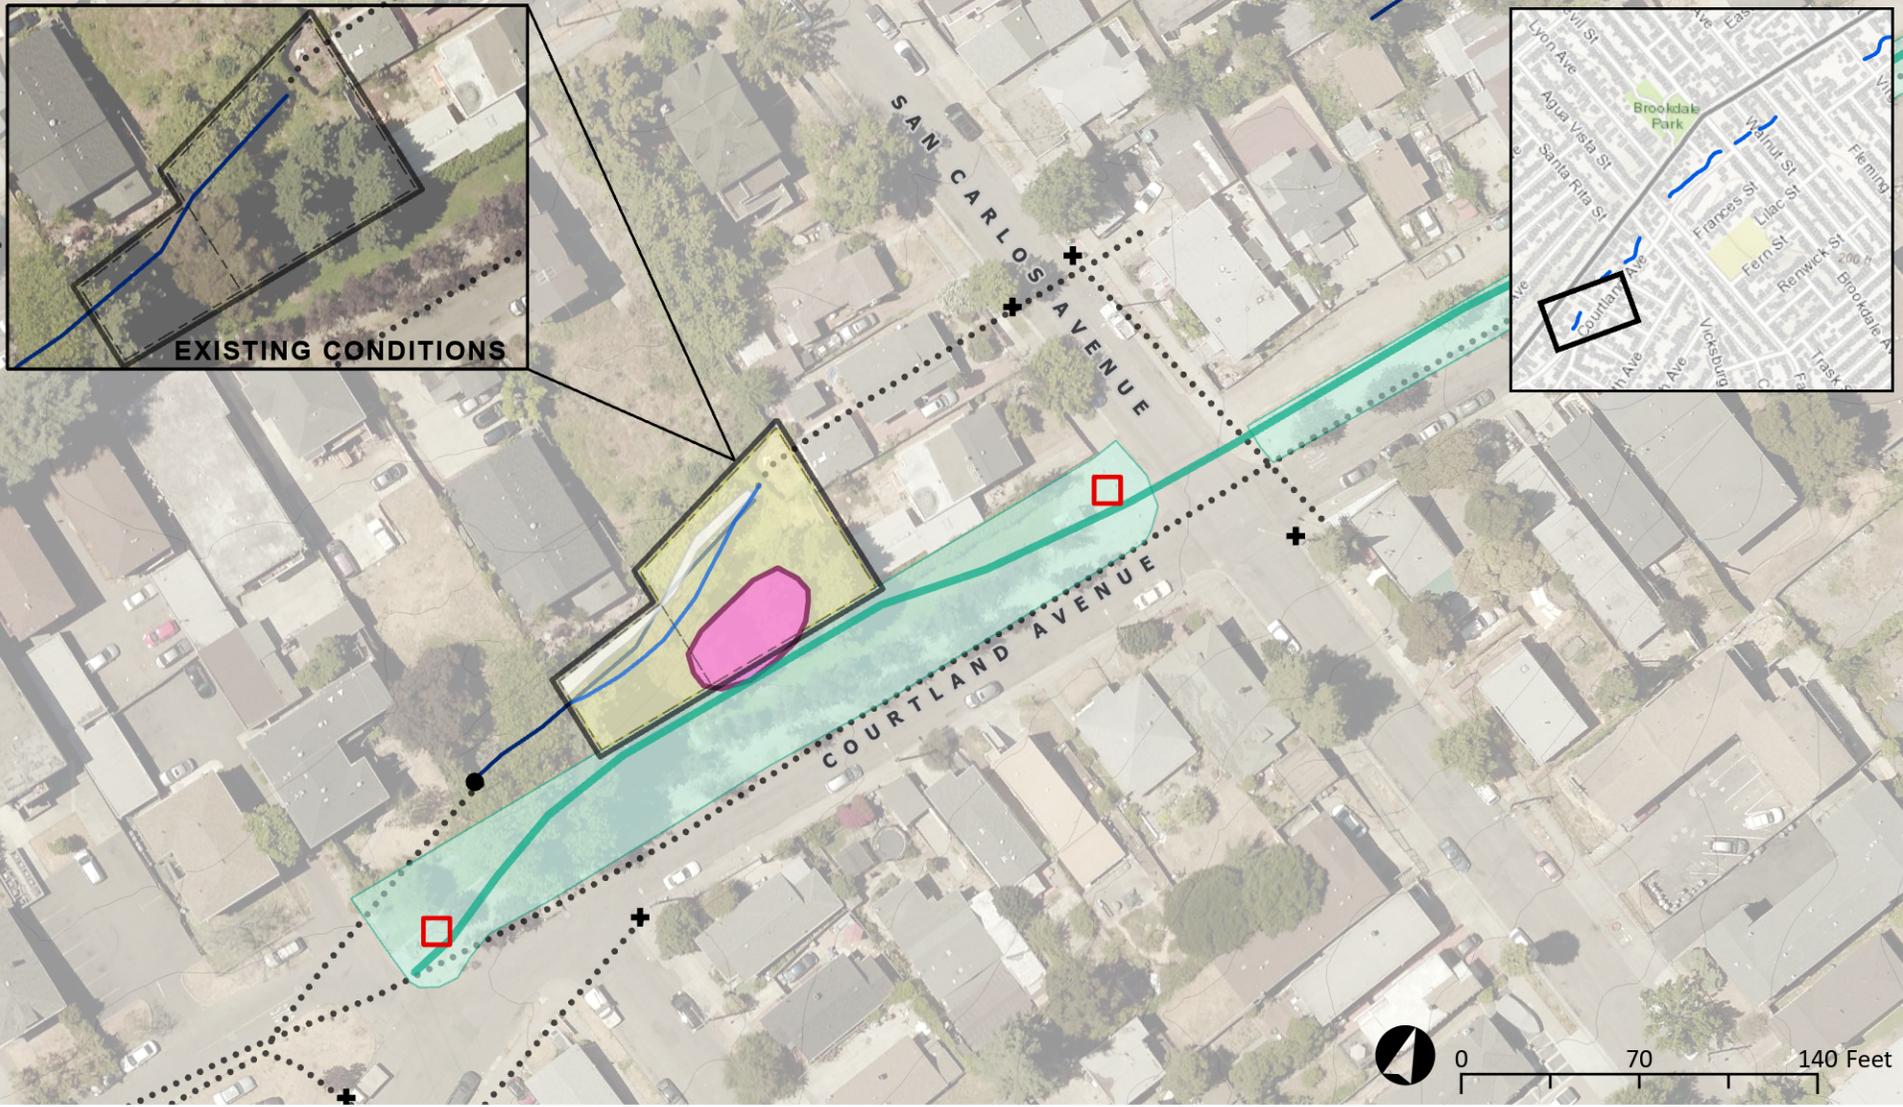

Existing Conditions

- Courtland Creek (existing)
- Storm drain pipe (culvert)
- Culvert inlet/outlet
- Storm drain inlet
- City and county owned

Restoration Design

- Creek restoration footprint
- Potential stream realignment
- Creek walk path
- Bank stabilization

- Creek side educational gathering zone
- Riparian vegetation management*

- Creek parkway accessibility and enhancements
- Educational signage



*To include invasive species removal, eucalyptus removal, and native species planting