

**LOCATION MAP**  
NOT TO SCALE


**EXHIBIT A**  
**ALA-580 PM R37.7/R39.0**  
**OAK KNOLL COMMUNITY DEVELOPMENT**  
**INTERSECTION IMPROVEMENTS**  
**MAINTENANCE AGREEMENT EXHIBIT**  
**SHEET 1 OF 3**

P:\2017\177071\_Oak Knoll\_Caltrans Phase 1 Mitigation\00CS\13-Proj\_Items\13 - Maintenance Agreement\Individual Sheets\Oak Knoll Exhibit A-1.dwg 08 Jun 2021 7:43:16pm mogo


**LEGEND**




SIGNAL TO BE MAINTAINED BY CITY OF OAKLAND

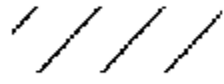

TO BE MAINTAINED BY CITY OF OAKLAND

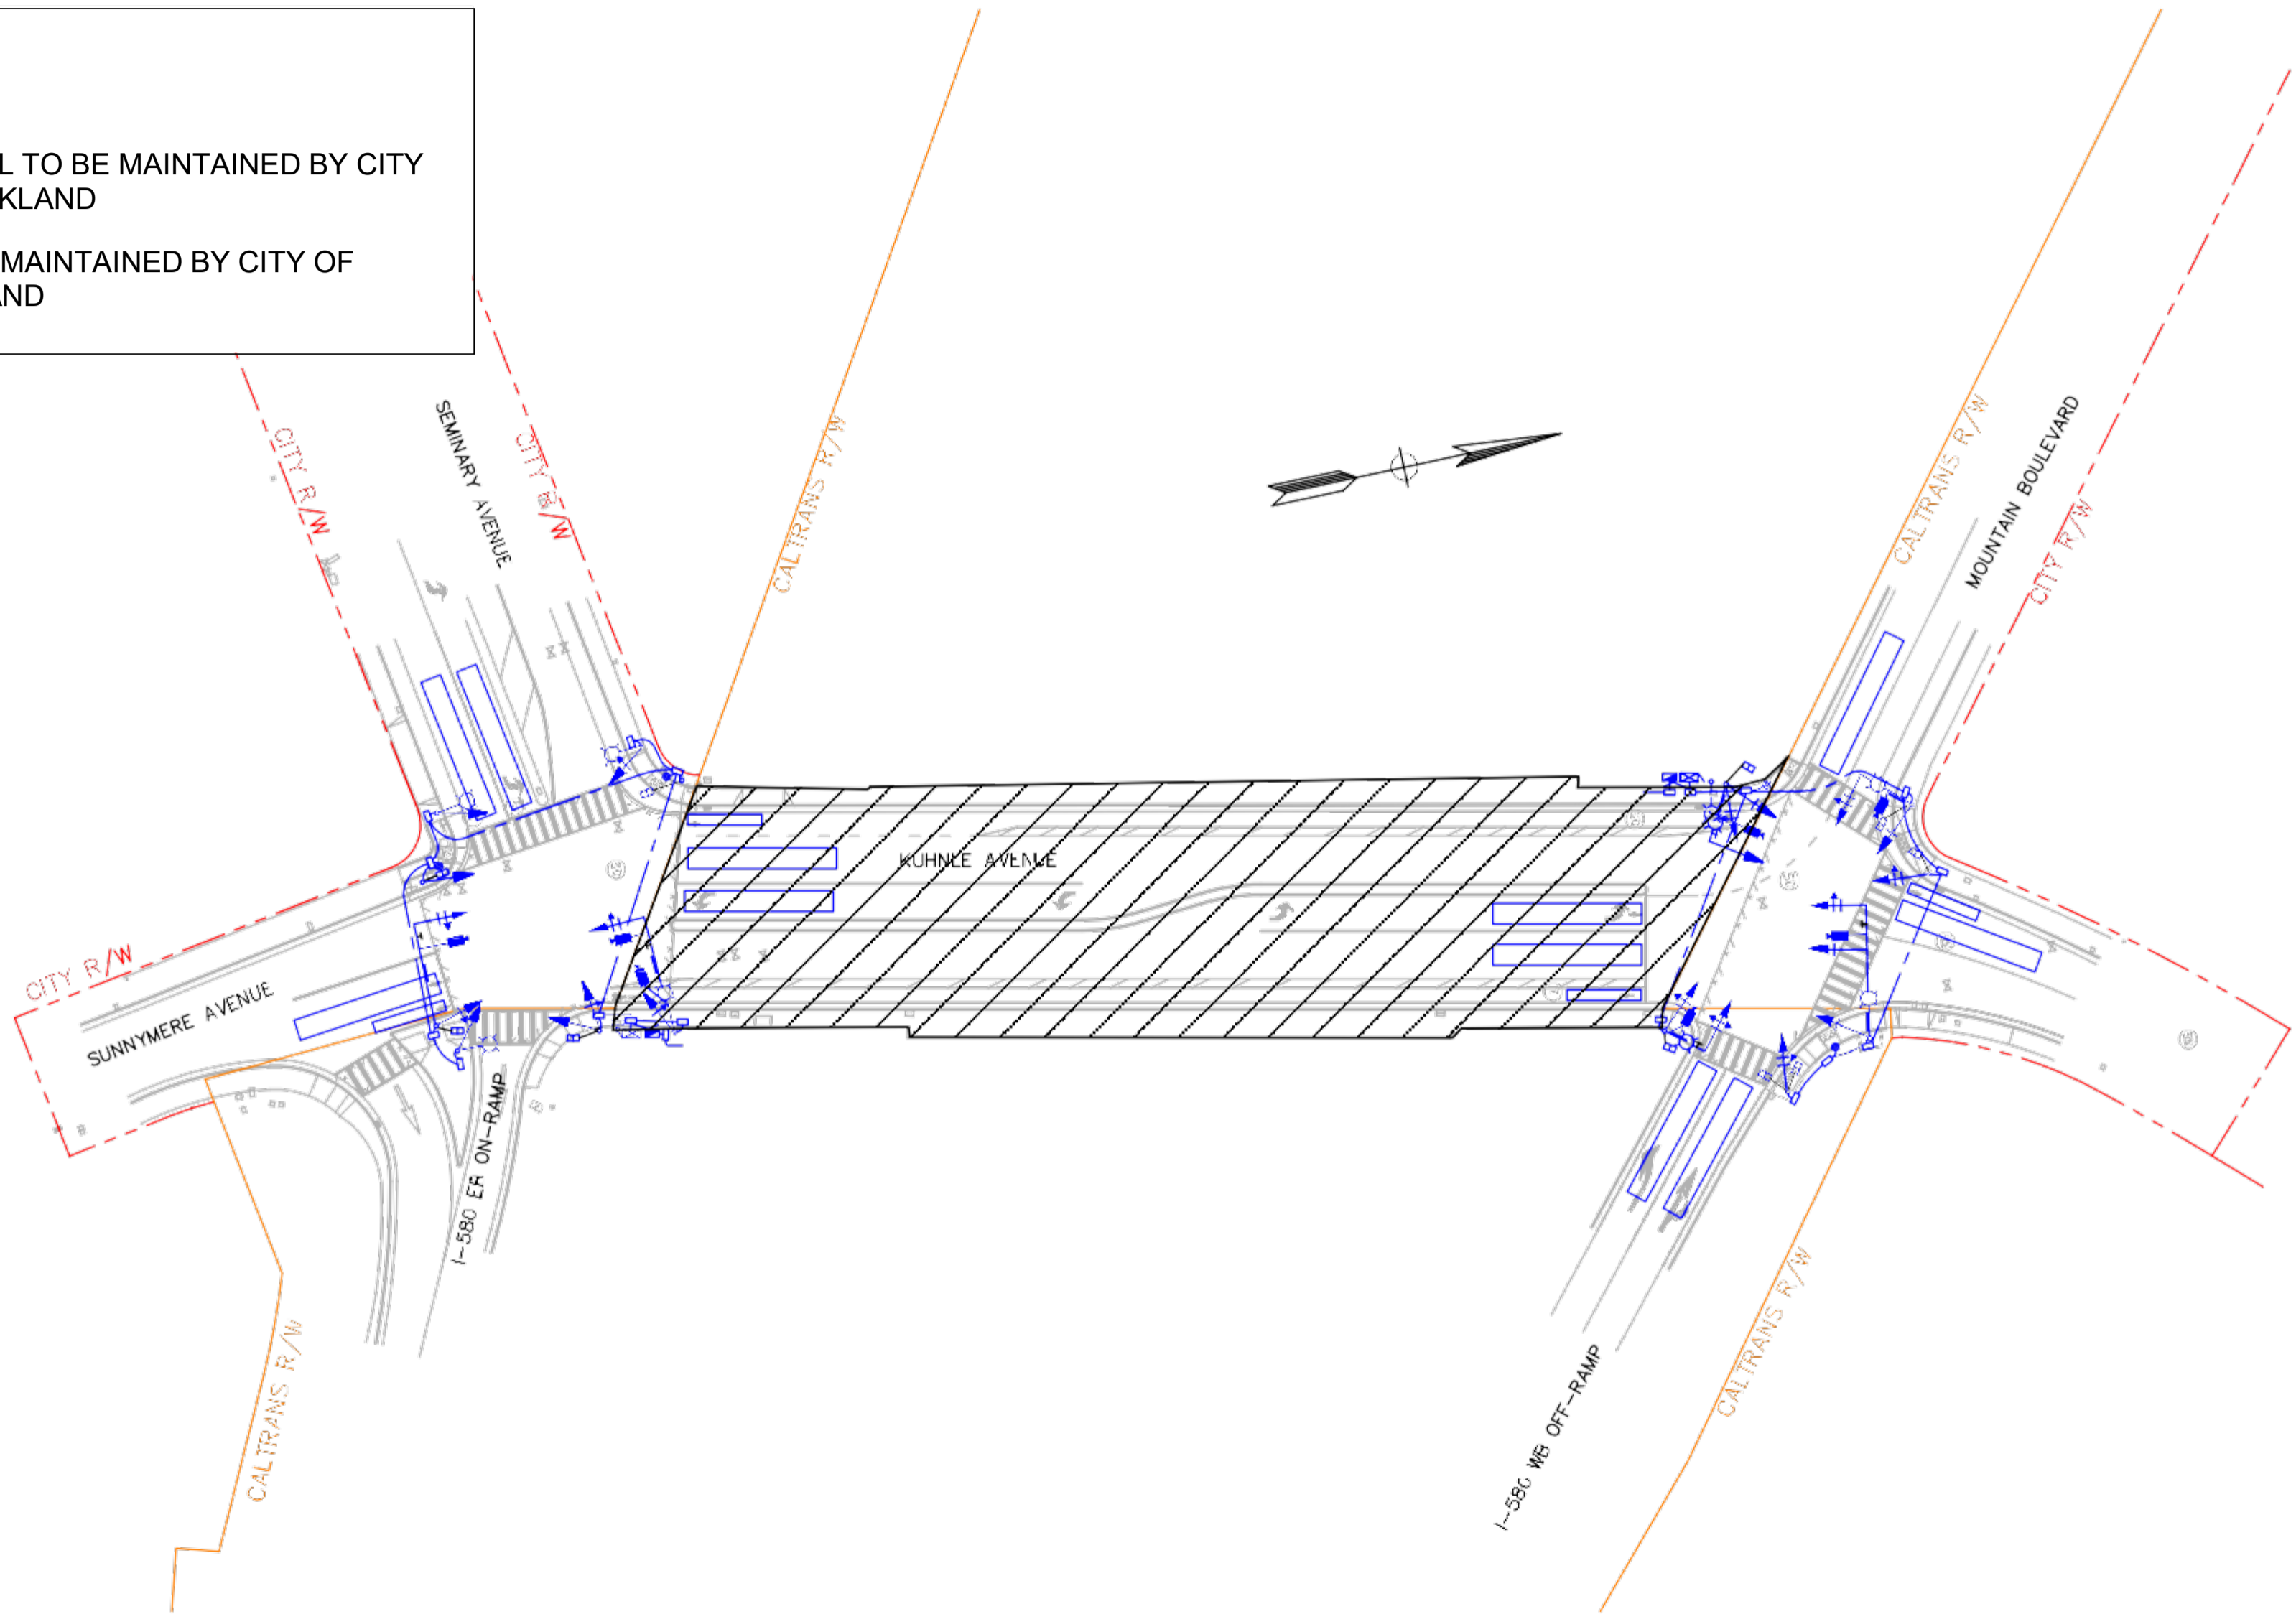


**EXHIBIT A  
ALA-580 PM R39.0  
OAK KNOLL COMMUNITY DEVELOPMENT  
INTERSECTION IMPROVEMENTS  
MAINTENANCE AGREEMENT EXHIBIT  
SHEET 2 OF 3**

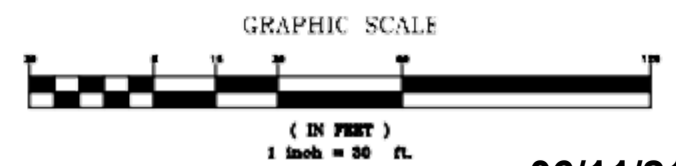


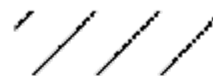
06/11/21

P:\2017\17071\_00k knoll Caltrans Phase 1 M\fig\con\00CS\13-3-Proj\_1\Items\13 - Maintenance Agreement\Individual Sheets\Oak Knoll Exhibit A-2.dwg 11 Jun 2021 4:41:58pm mago

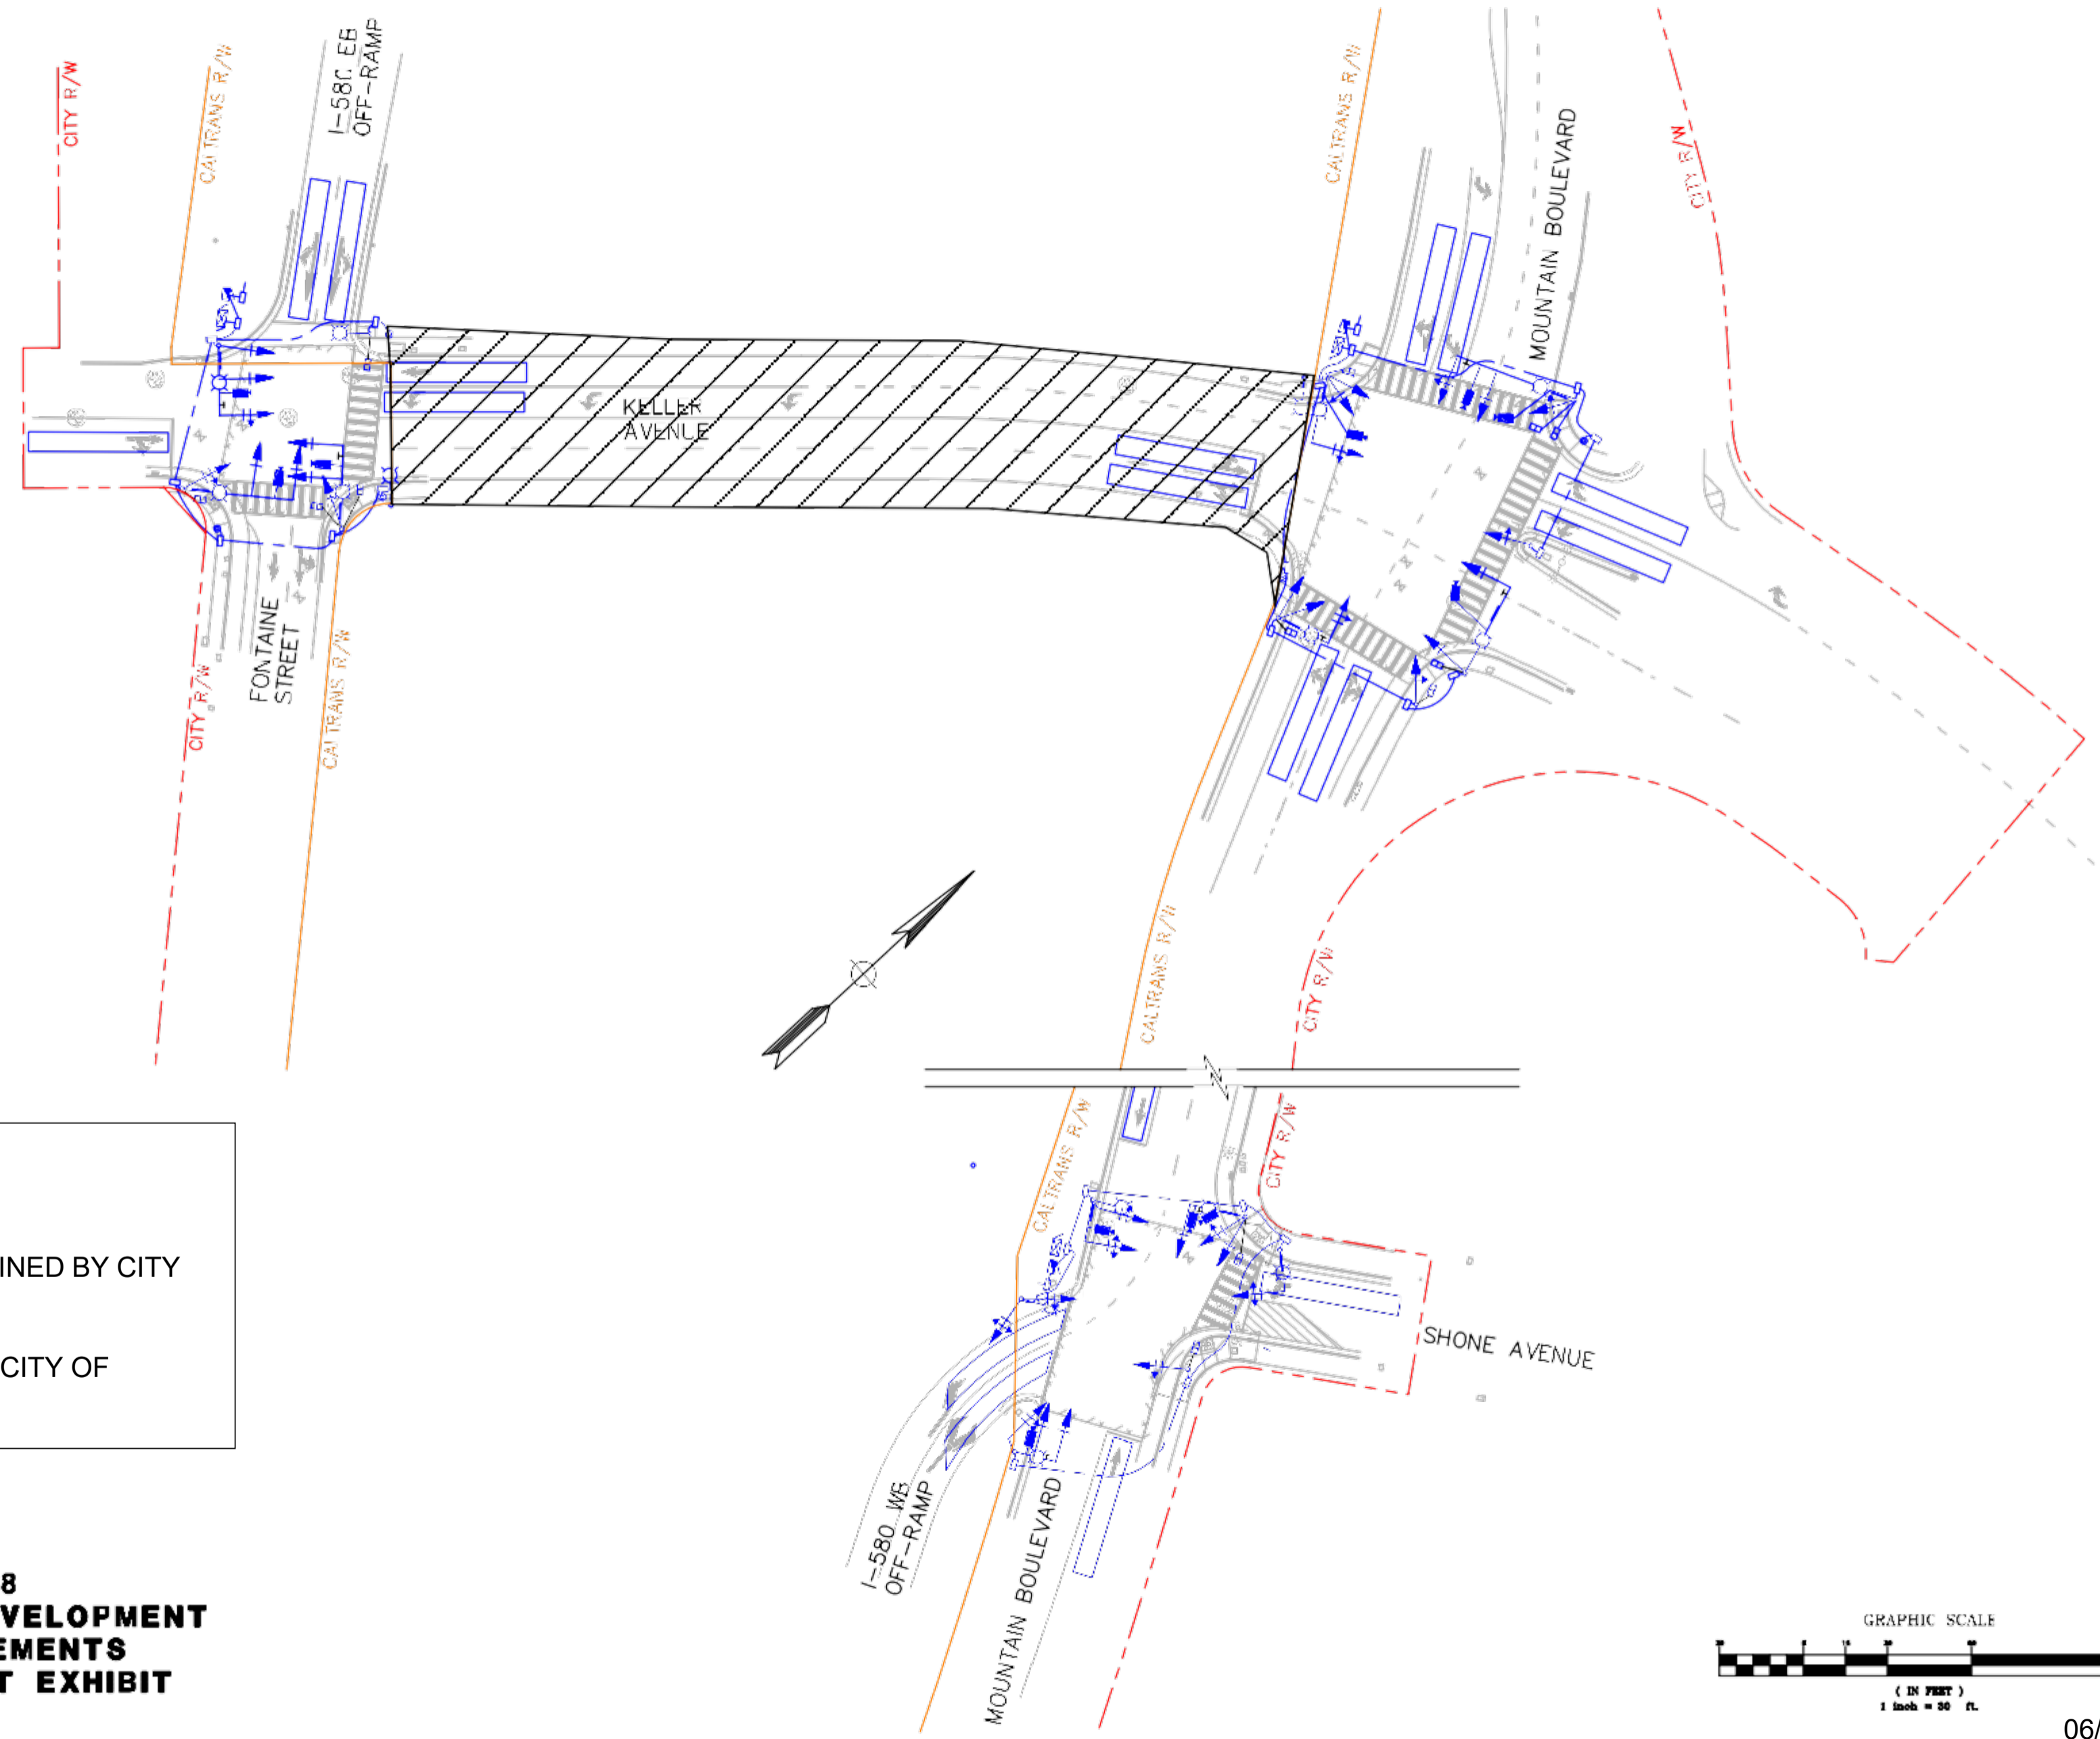

**LEGEND**

 SIGNAL TO BE MAINTAINED BY CITY OF OAKLAND

 TO BE MAINTAINED BY CITY OF OAKLAND

**EXHIBIT A  
ALA-580 PM R37.8  
OAK KNOLL COMMUNITY DEVELOPMENT  
INTERSECTION IMPROVEMENTS  
MAINTENANCE AGREEMENT EXHIBIT  
SHEET 3 OF 3**

