
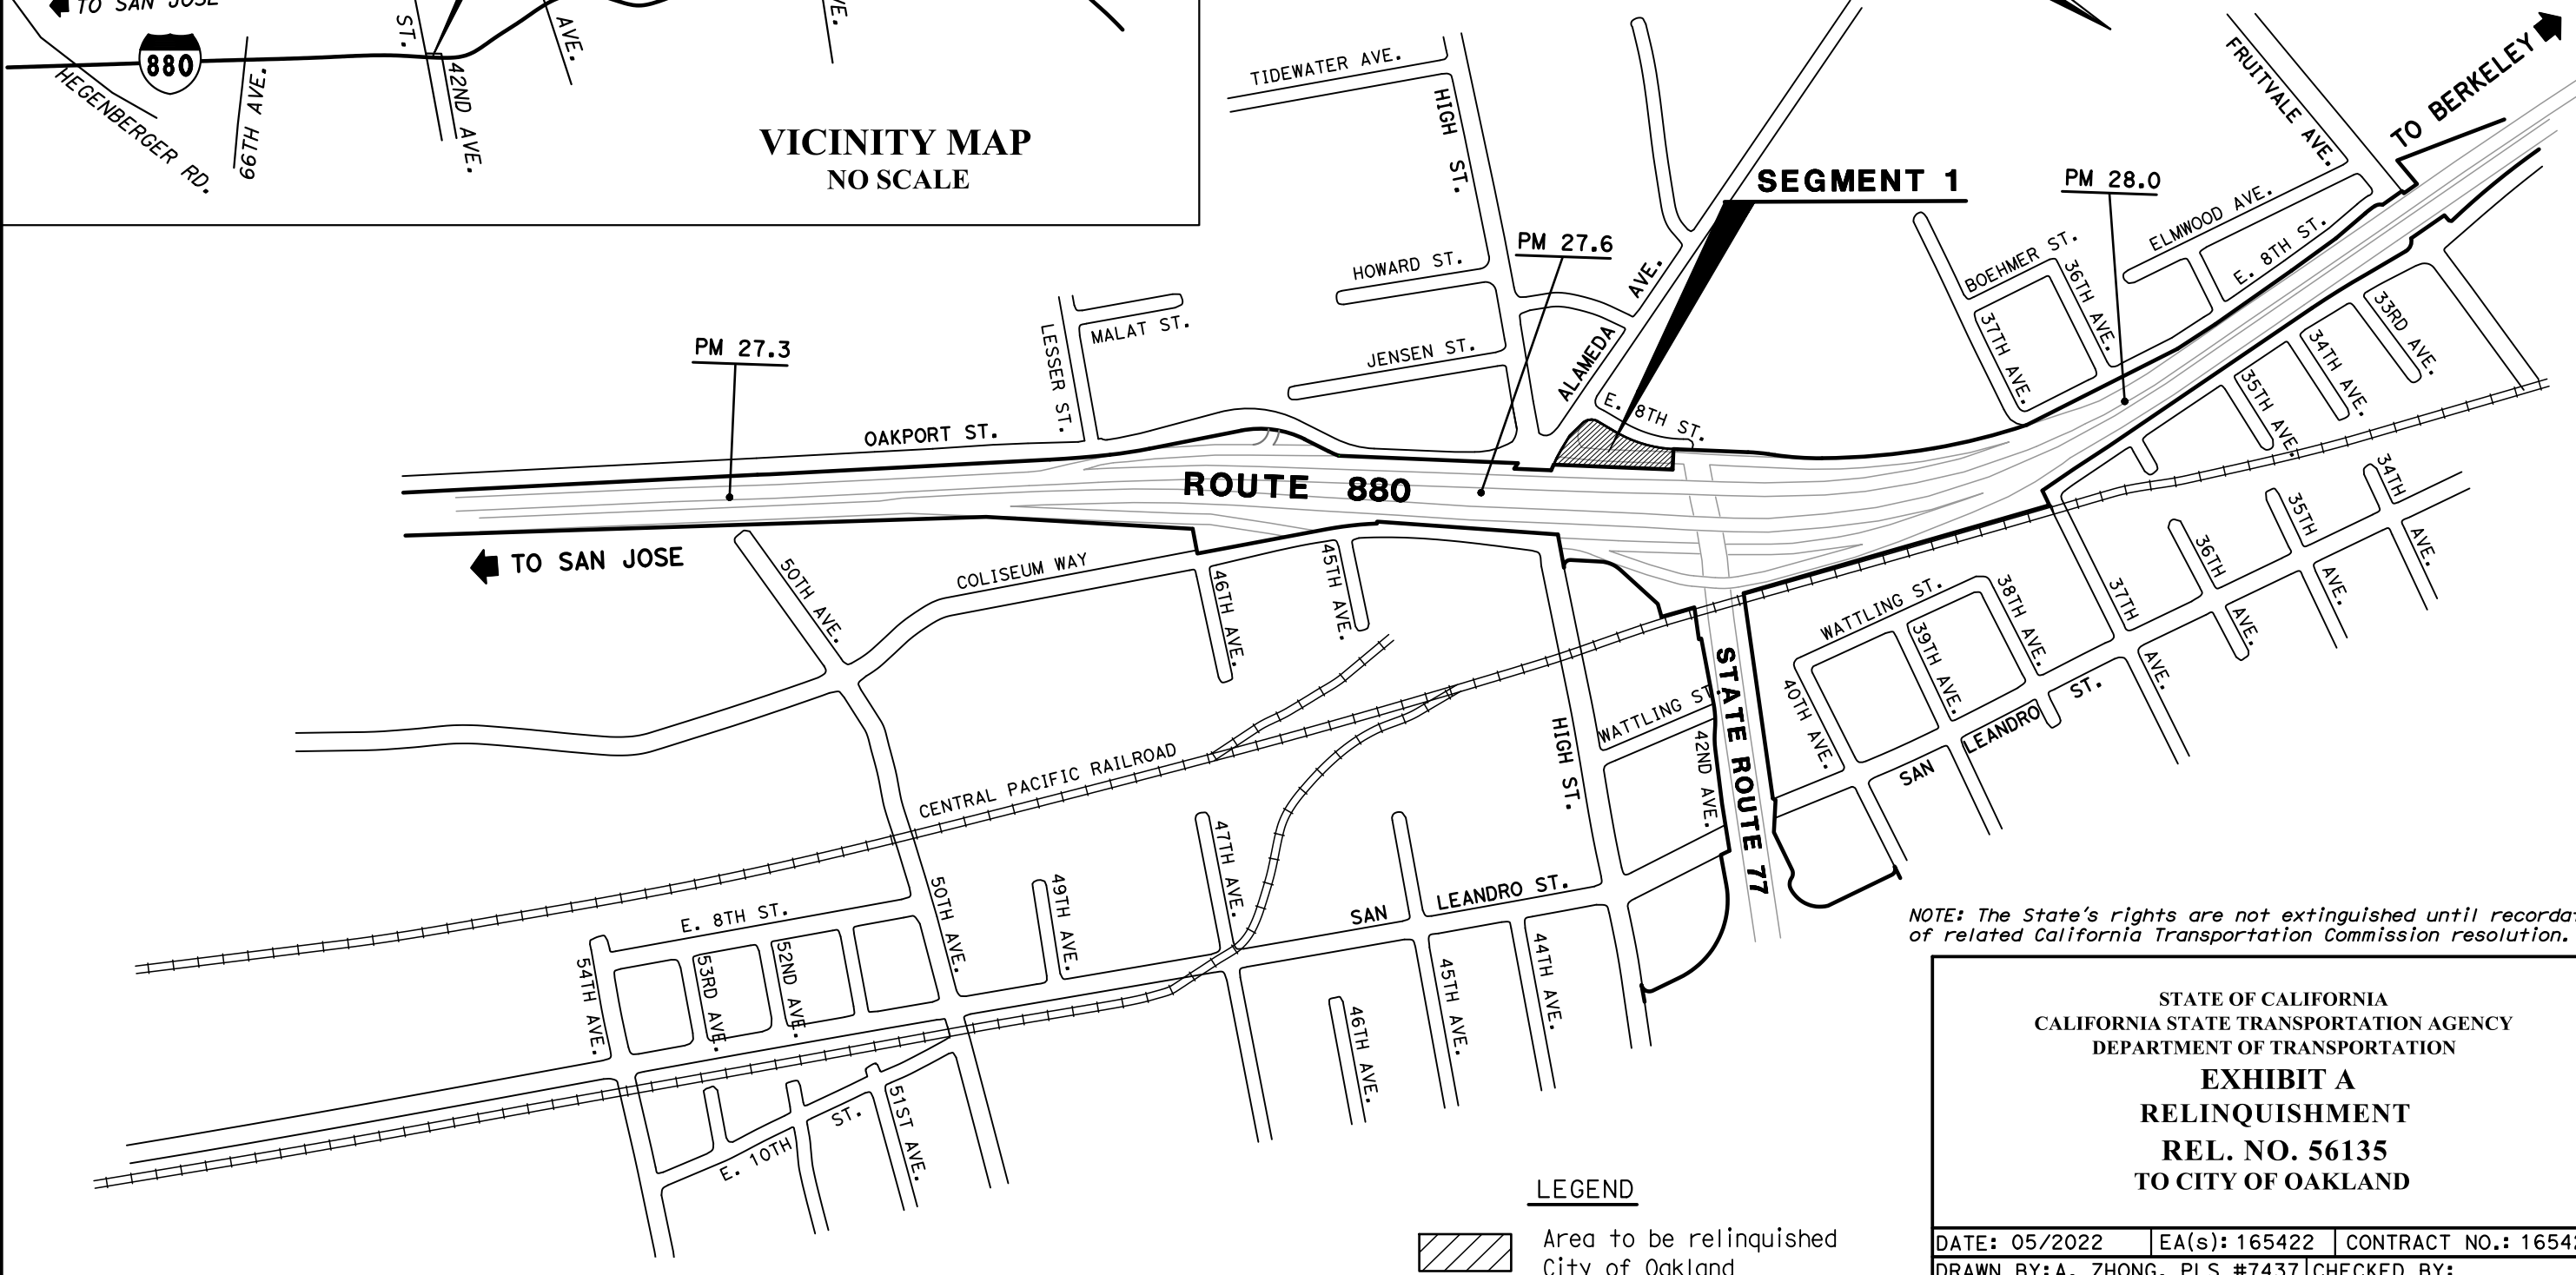


COUNTY OF ALAMEDA
CITY OF OAKLAND

CITY OF OAKLAND

NOTE: The State of California or its officers or agents shall not be responsible for the accuracy or completeness of digital images of this map.

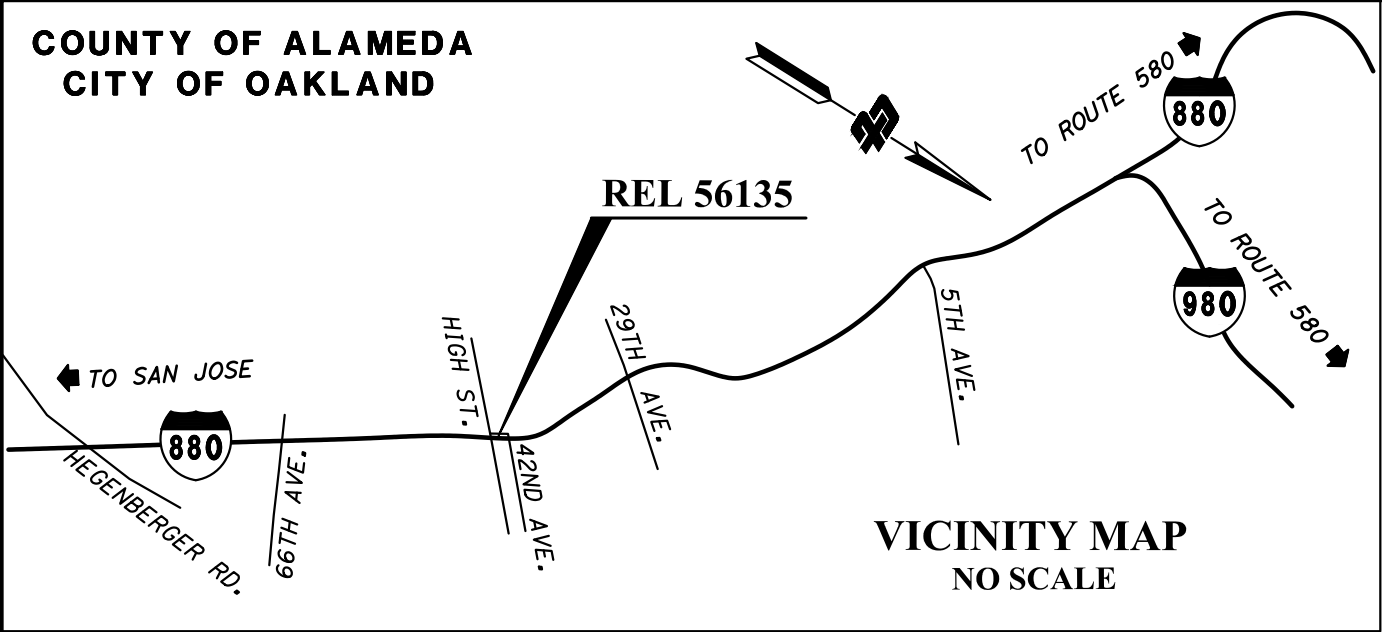

NOTE: The State's rights are not extinguished until recordation of related California Transportation Commission resolution.

STATE OF CALIFORNIA
CALIFORNIA STATE TRANSPORTATION AGENCY
DEPARTMENT OF TRANSPORTATION
EXHIBIT A
RELINQUISHMENT
REL. NO. 56135
TO CITY OF OAKLAND

DATE: 05/2022	EA(s): 165422	CONTRACT NO.: 165424
DRAWN BY: A. ZHONG, PLS #7437	CHECKED BY:	
DISTRICT	COUNTY	ROUTE
04	ALA	880
SHEET PM	SHEET NO.	TOTAL SHEETS
27.8	1	2

M-1610

NO SCALE