

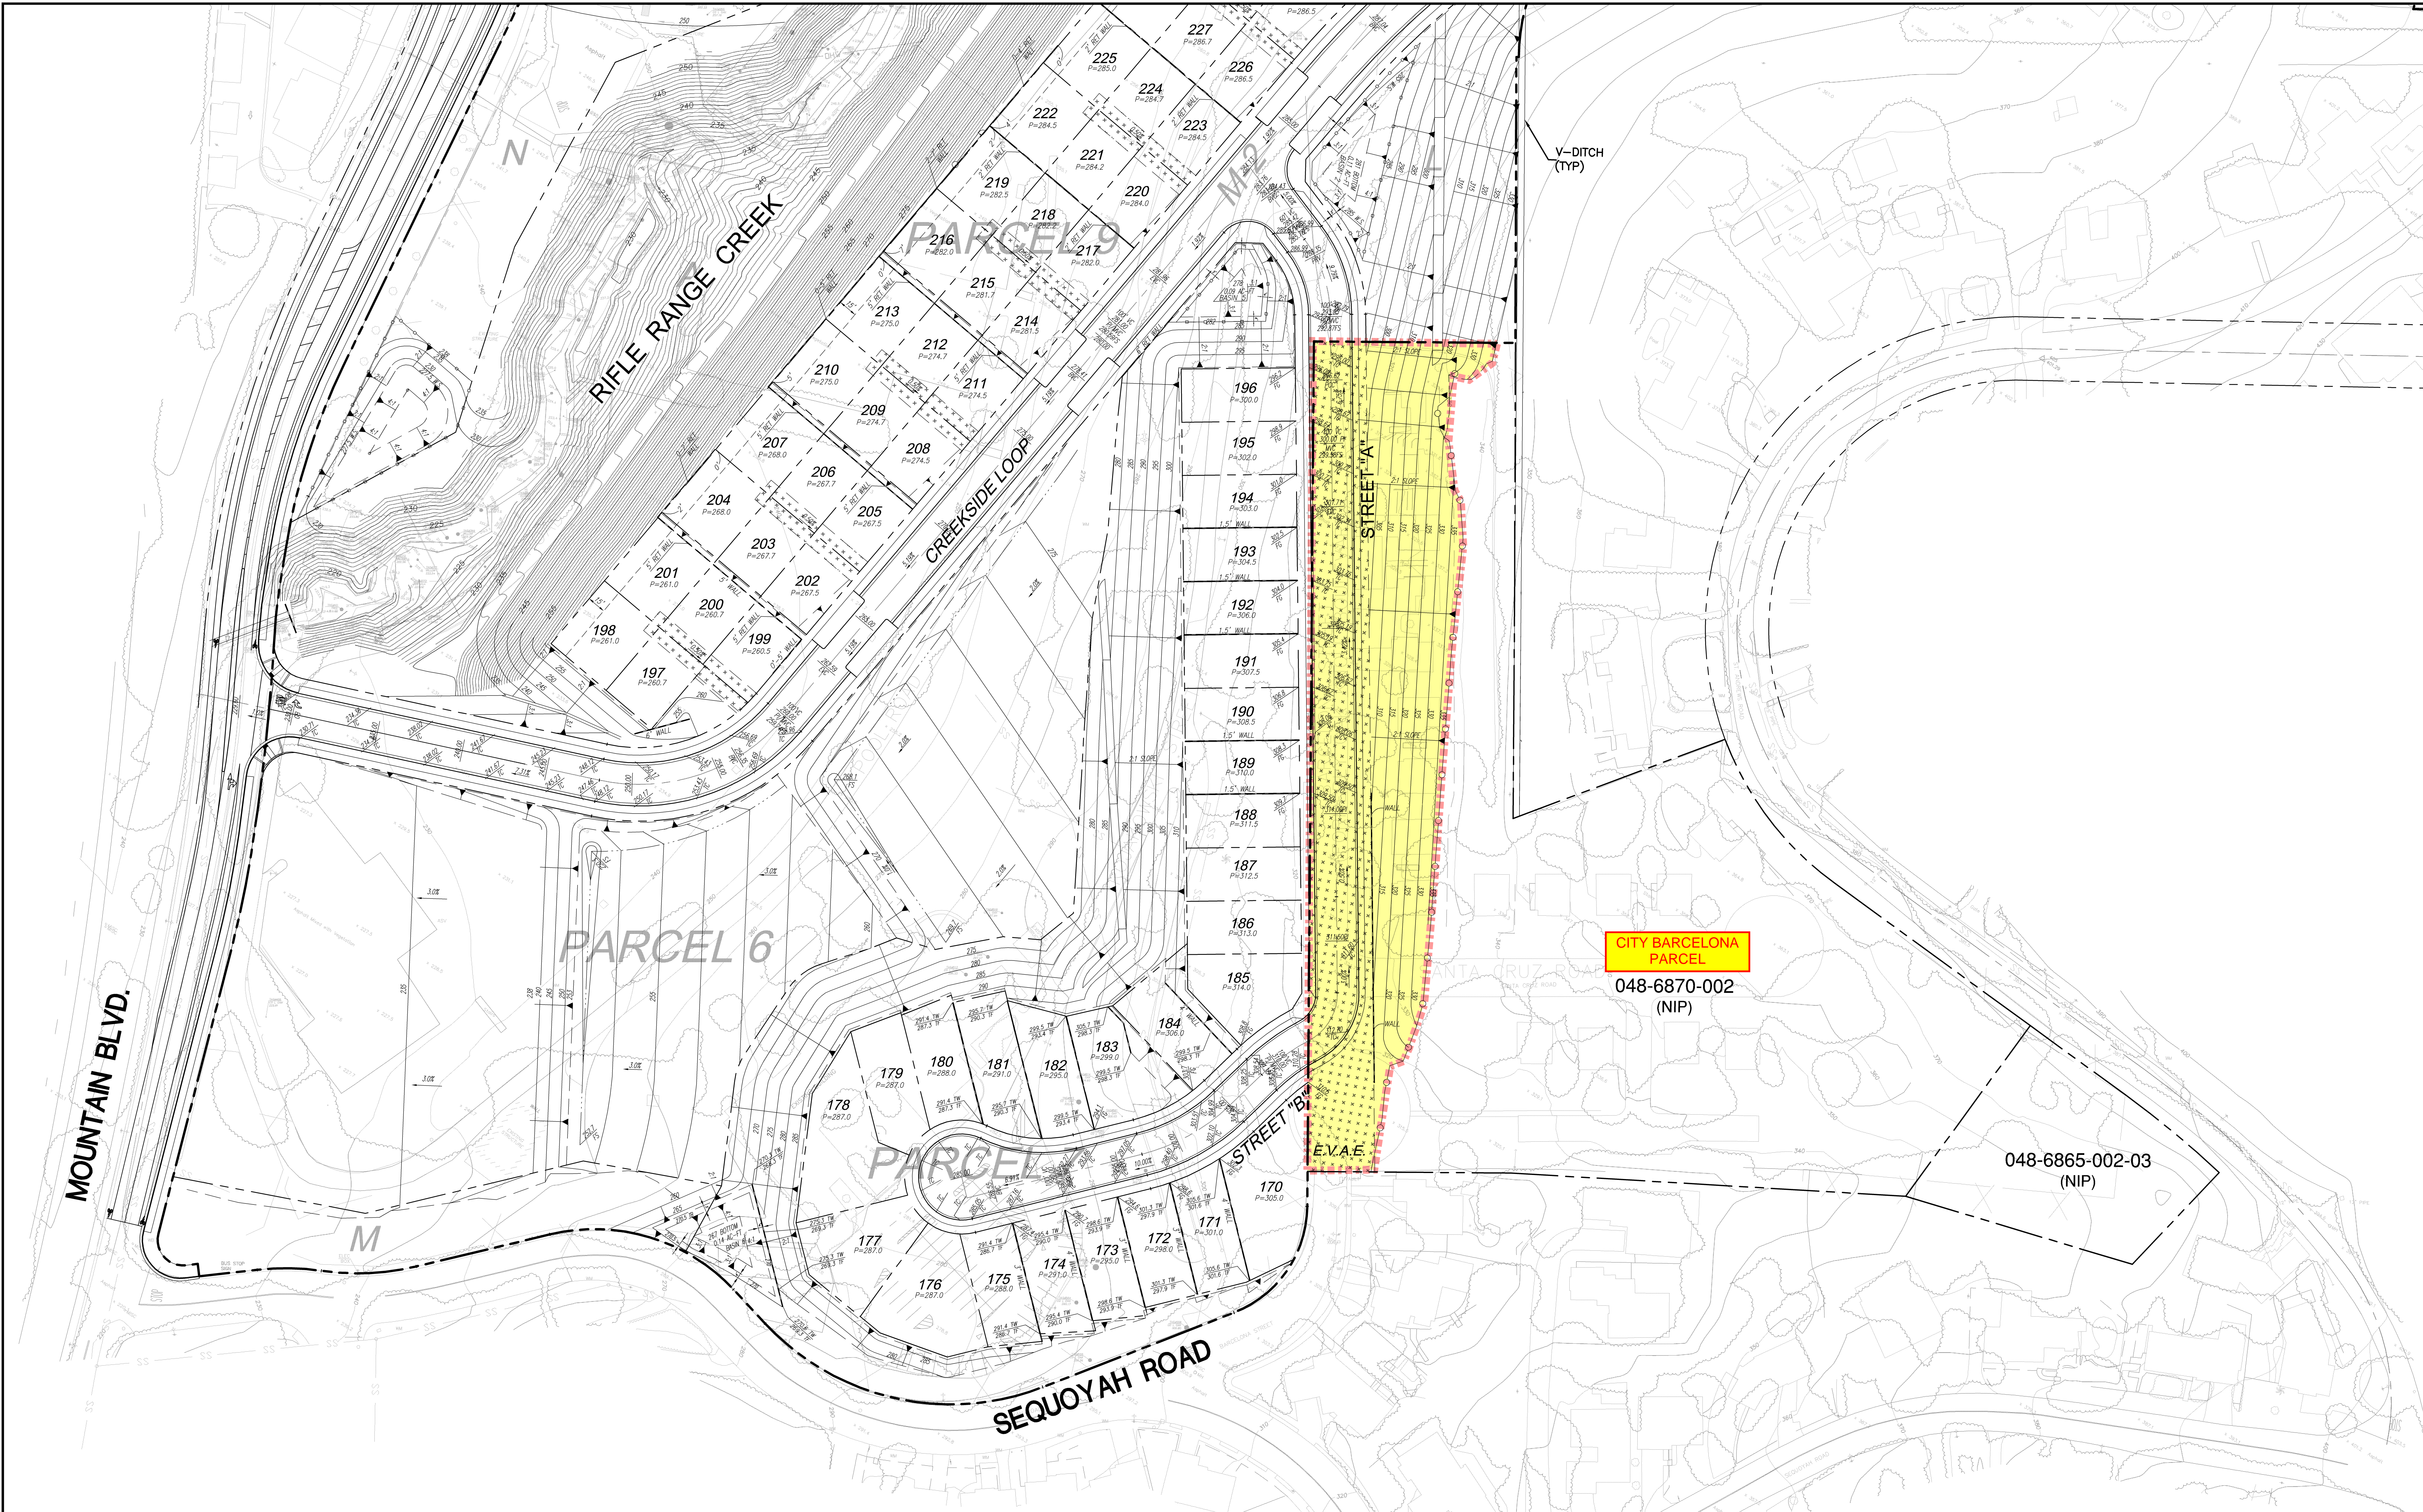


Date:	07/03/17
Scale:	1" = 50'
Design:	N
Drawn:	AN/EA
Approved:	JN
Job No.:	20059154
Revisions:	
No.	
05/16/16	City Submittal
01/30/17	City Submittal #2

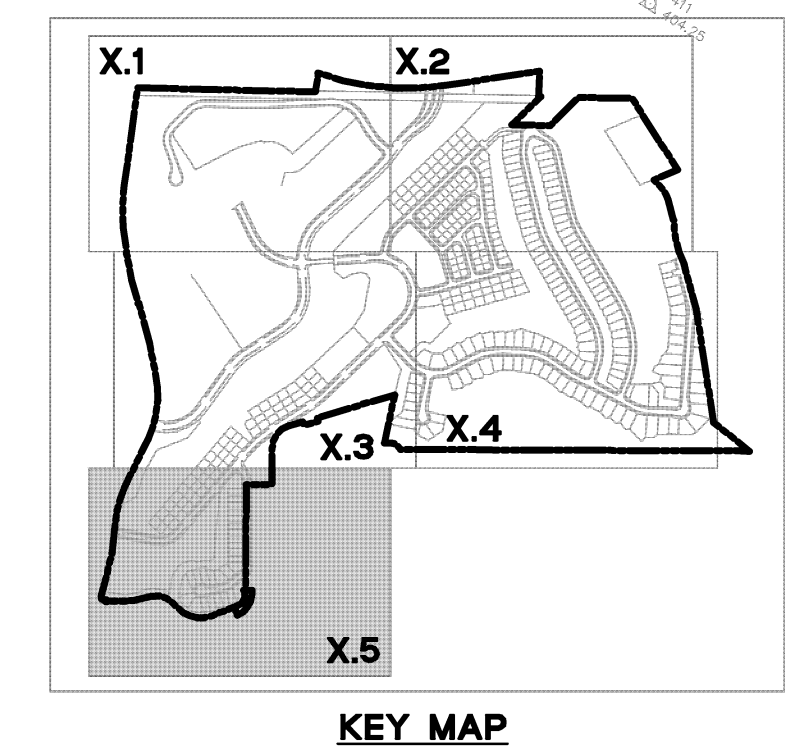

Revised Attachment R, Exhibit  
E: Extension of Barcelona Street

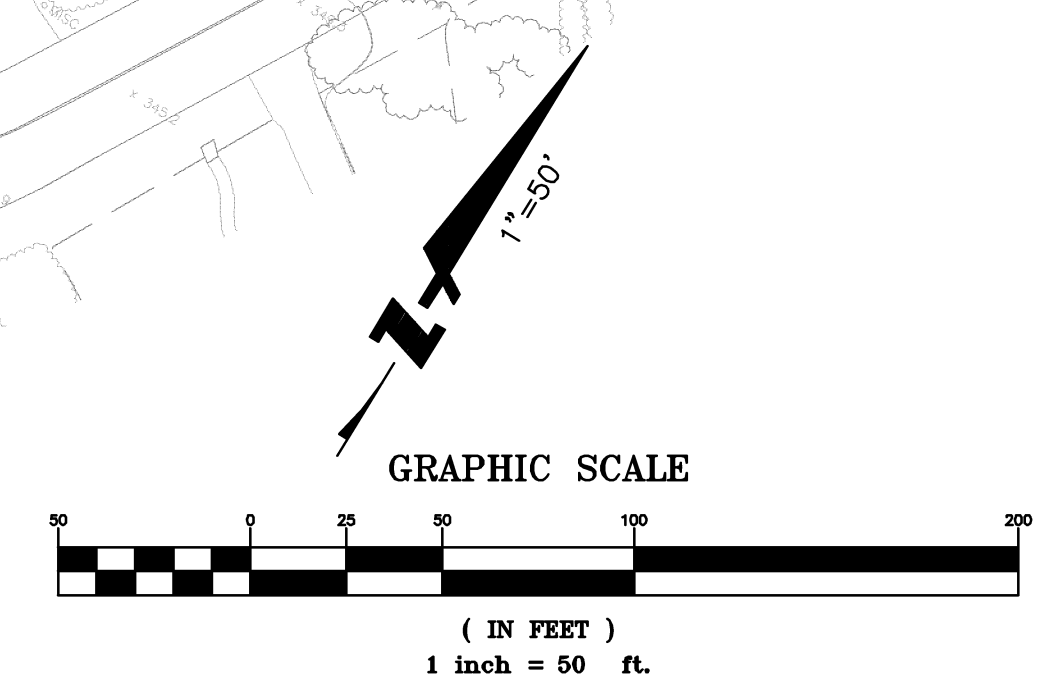

DATE PLOTTED: 07/03/17 10:58:54 AM